


漏水調査箇所 ③

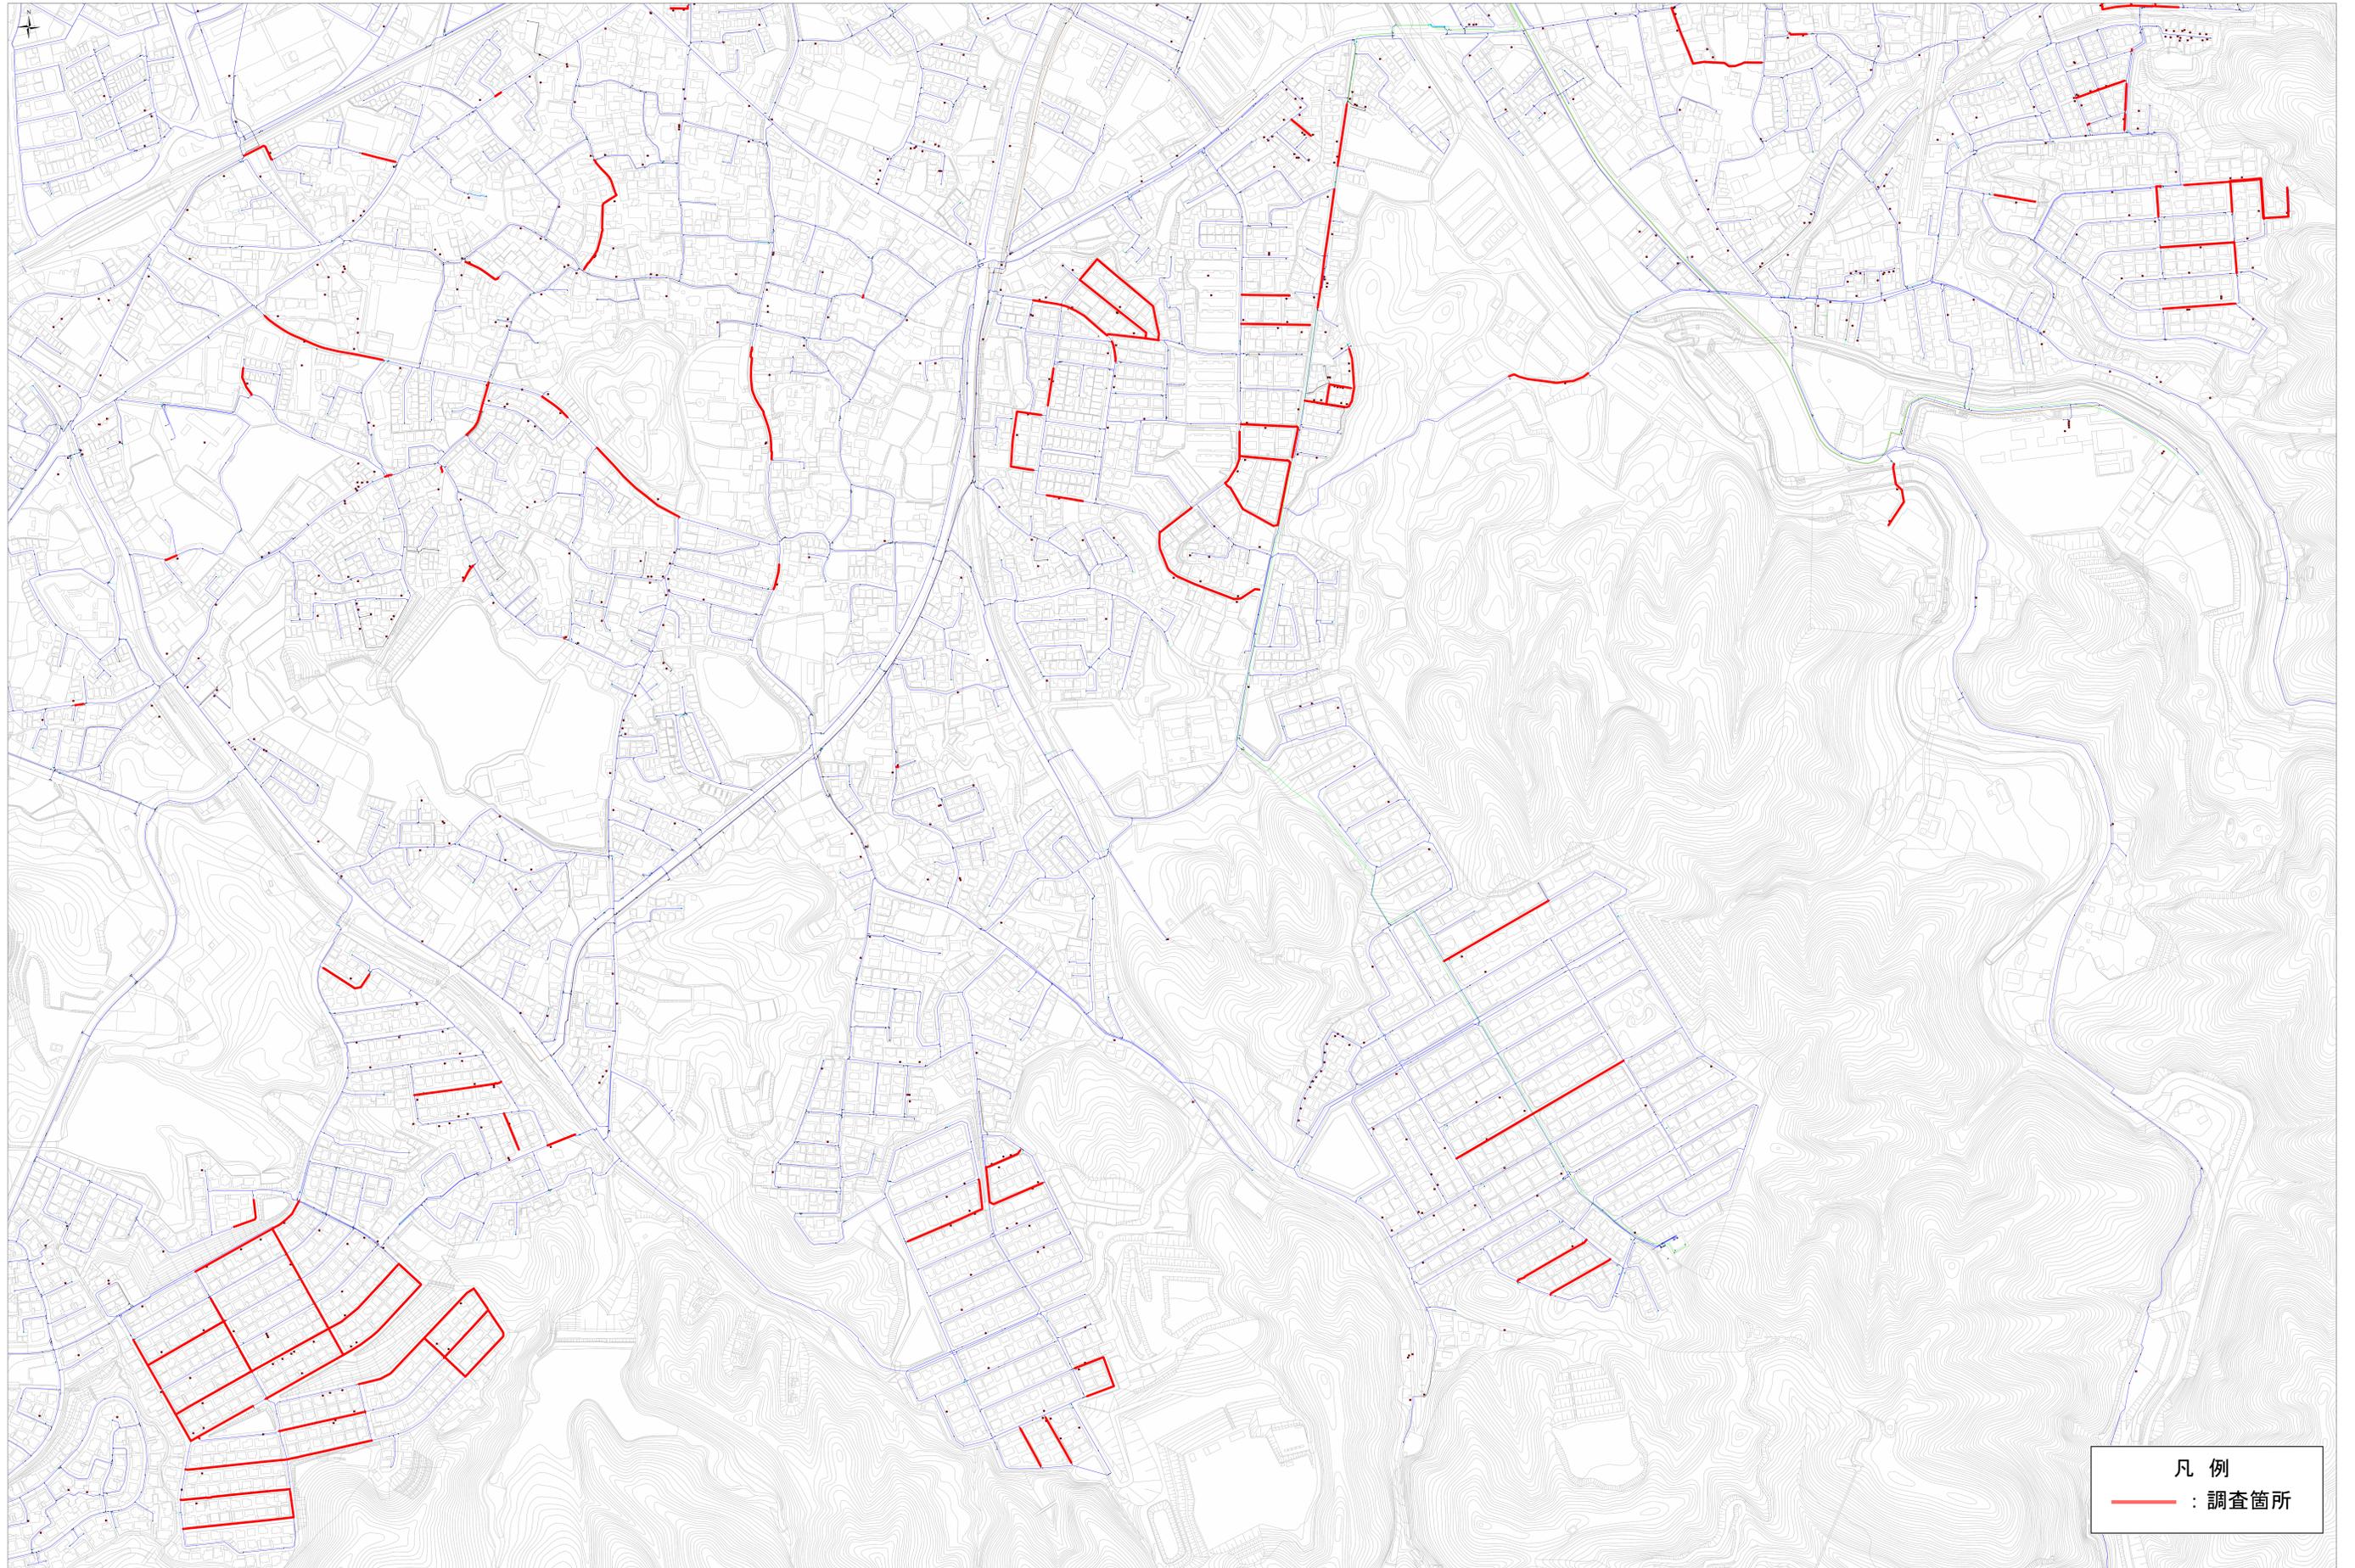

1:2500