



現 況 平 面 図

交野市私部1丁目地内（交野小学校）

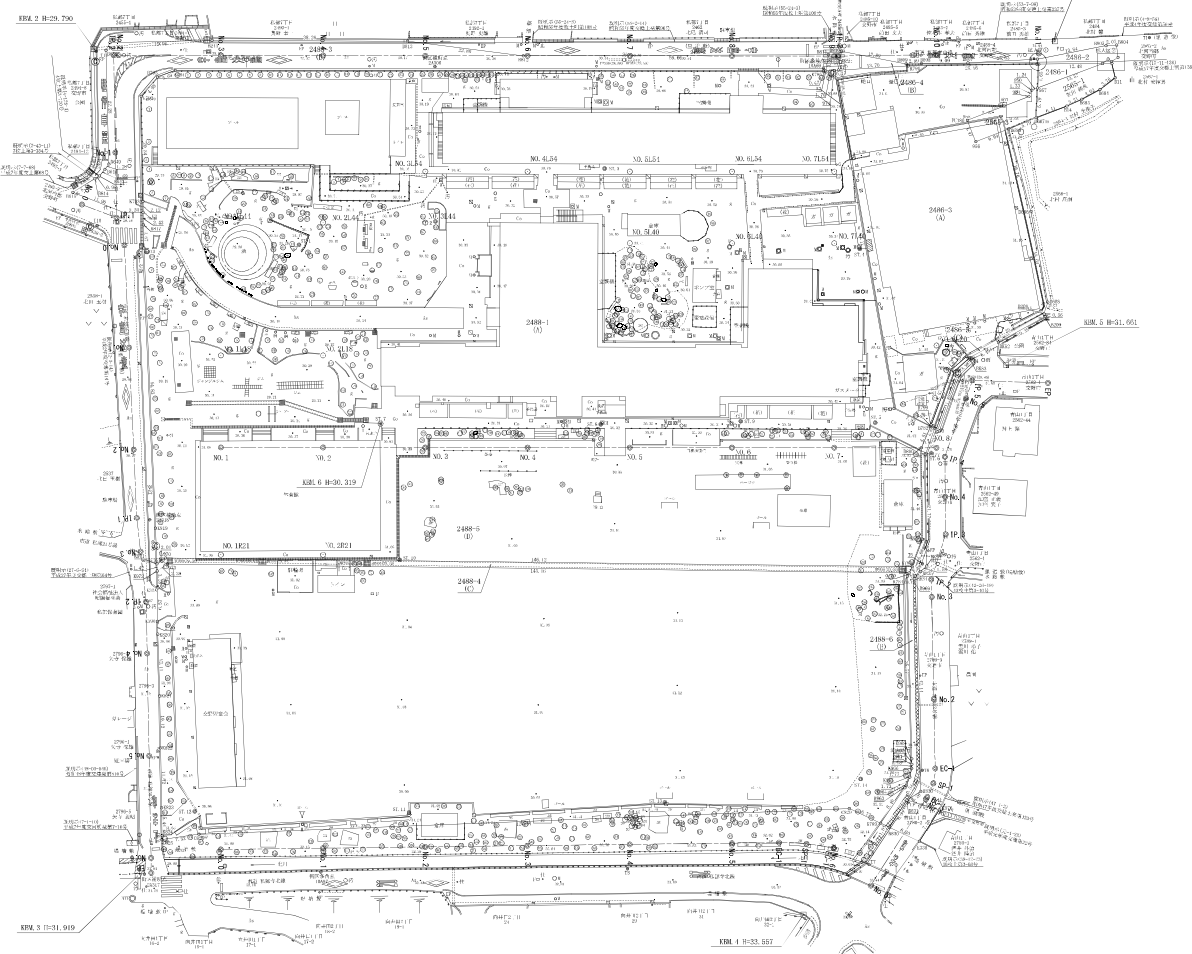

S=1:500 (A1)

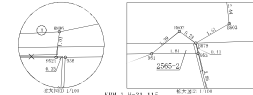

立 木 一 覧 表

交野市私部1丁目地内（交野小学校）







横断面図 (私部青山線)

NO. 2
BH-29.72

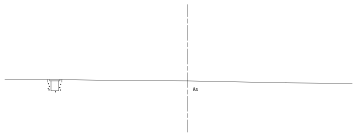


DL=25.00

NO. 5
BH-30.28

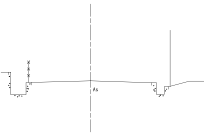


DL=25.00

NO. 7
BH-30.51

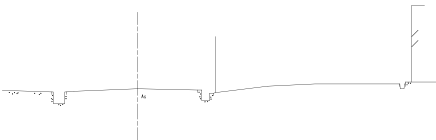

DL=25.00

NO. 1
BH-29.55

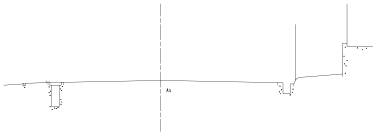


DL=25.00

NO. 4
BH-30.00




DL=25.00

NO. 6
BH-30.45

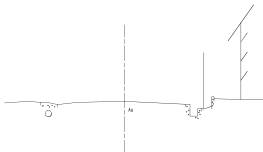


DL=25.00

NO. 0
BH-29.41

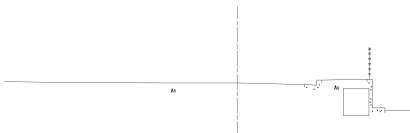

DL=25.00


NO. 3
BH-29.84

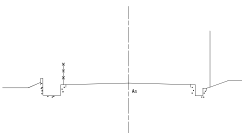

DL=25.00

横断面図 (私部青山線)

NO. 10
BH-30. 03

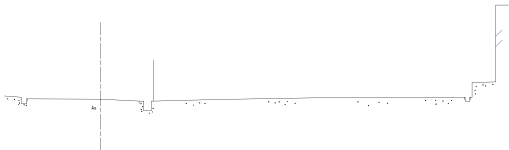


DL=25.00

NO. 9
BH-30. 02




DL=25.00

NO. 8
BH-30. 00

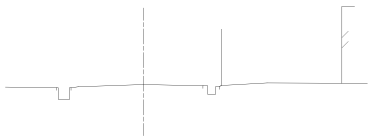


DL=25.00

NO. 11
BH-31. 02

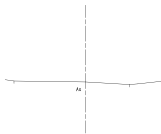


DL=25.00

縦断面図 (私部青山線)

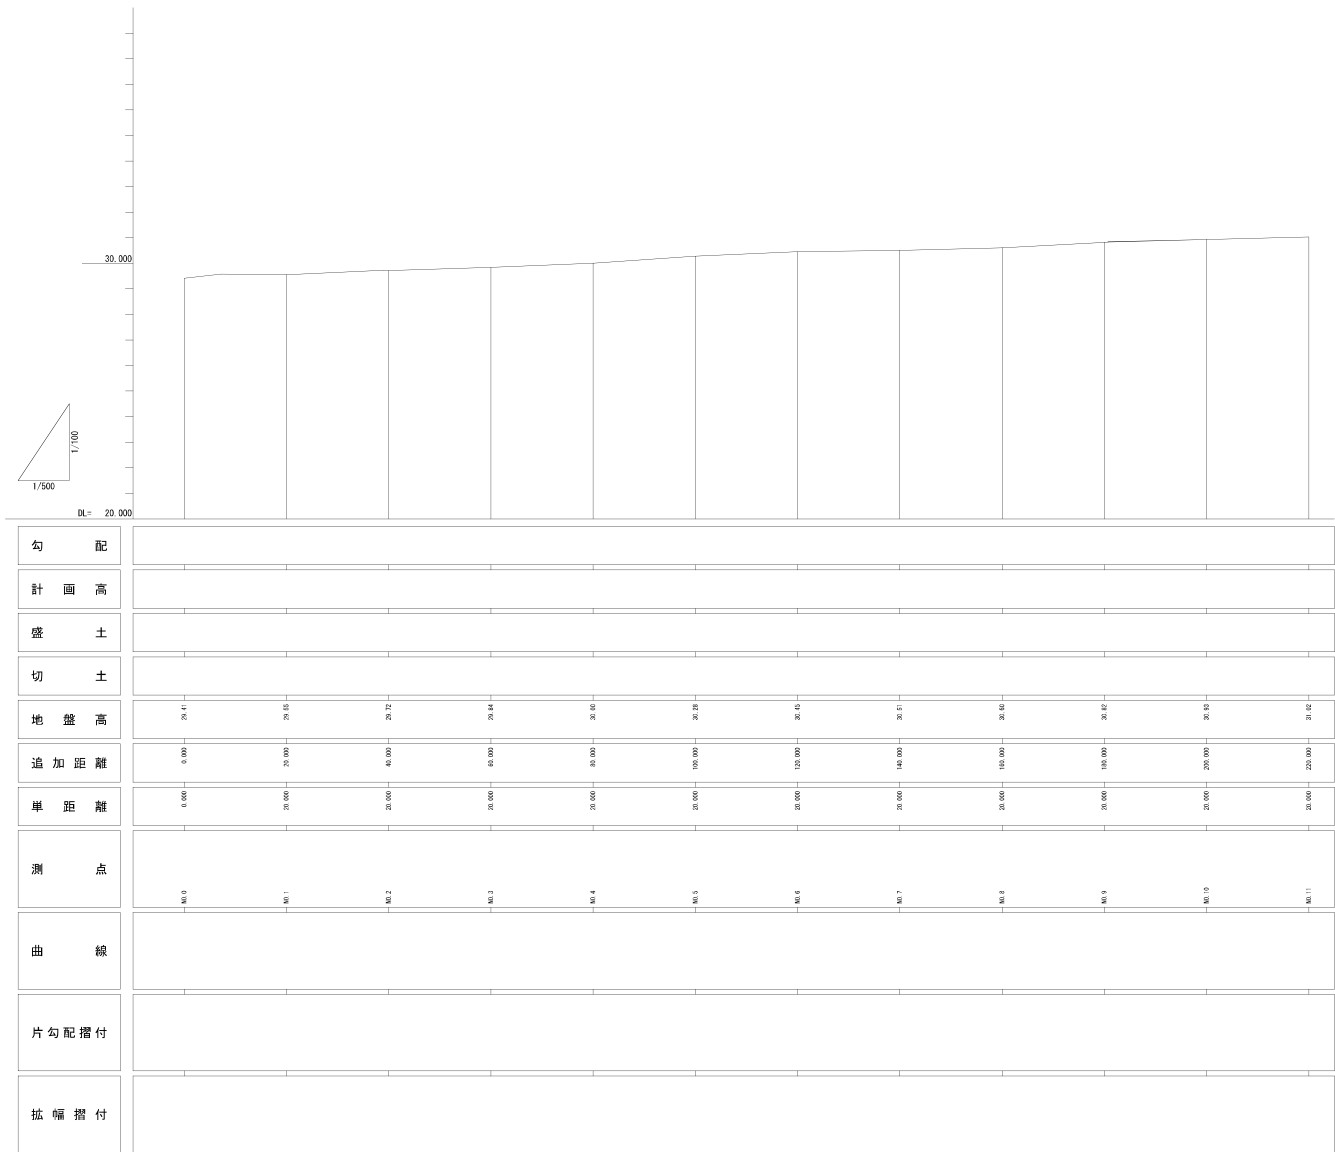

横断面図 (私部55号線)

NO. 2
BH=30.27

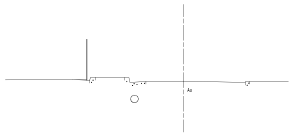

DL=25.00

NO. 5
BH=31.20




DL=25.00

EP
BH=31.93




DL=25.00

NO. 1
BH=29.89

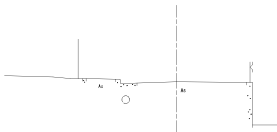


DL=25.00

NO. 4
BH=31.00

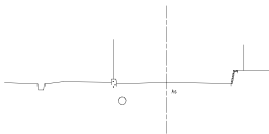


DL=25.00

NO. 6
BH=31.91

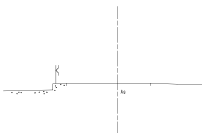


DL=25.00

NO. 0
BH=29.60

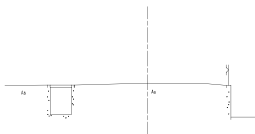

DL=25.00

NO. 3
BH=30.63

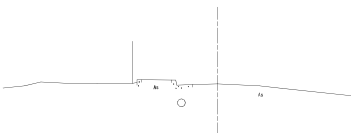

DL=25.00









縦断面図

(私部55号線)




勾 配										
計 画 高										
盛 土										
切 土										
曲 線										
片 勾 配 摺 付										
拡 幅 摺 付										

横断面図 (青山12号線)

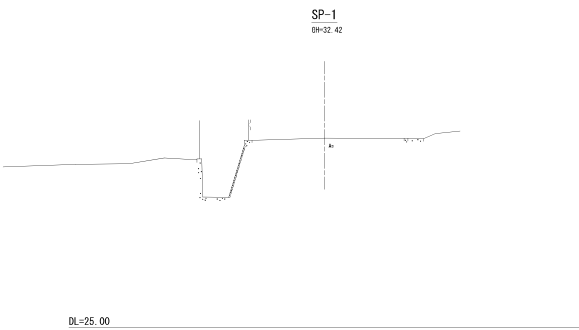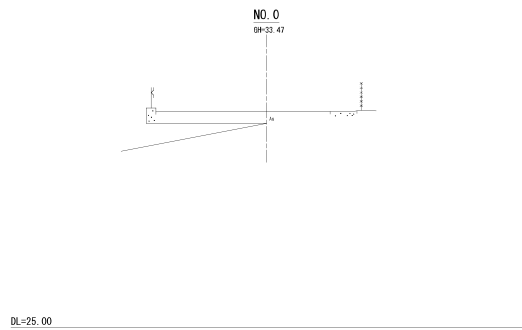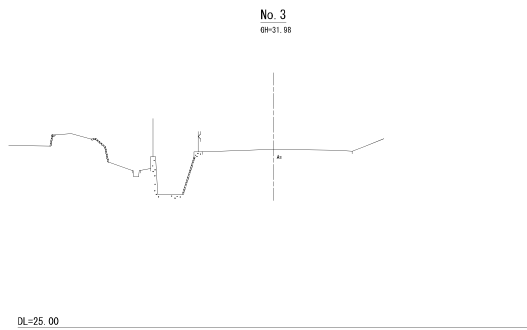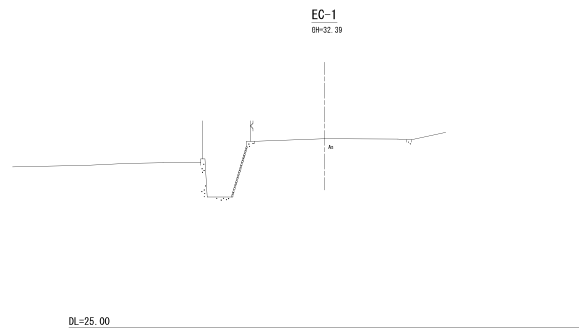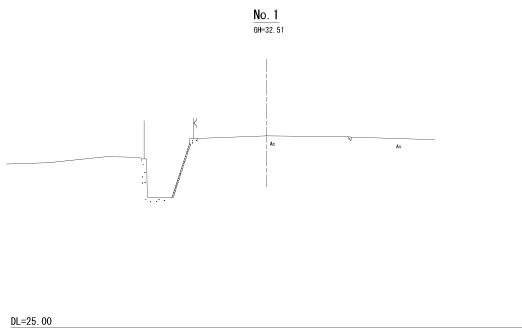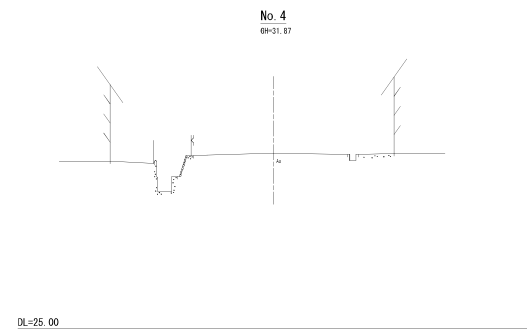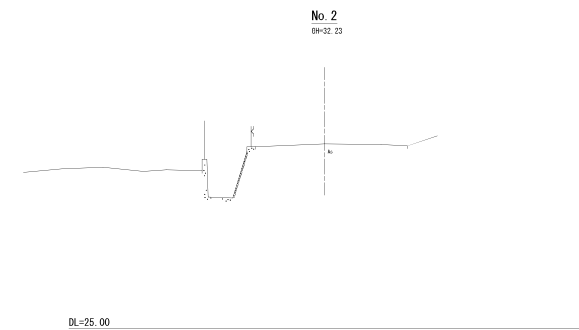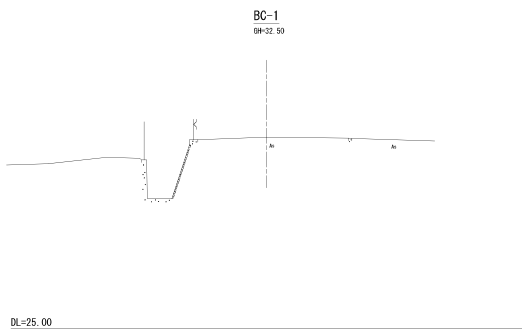


横断面図 (青山12号線)

EP
BH-21.74

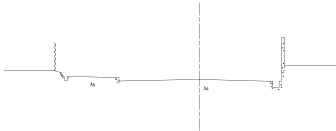


DL=25.00

No. 5
BH-21.68

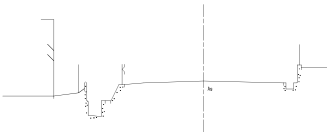

DL=25.00


縦断面図 (青山12号線)

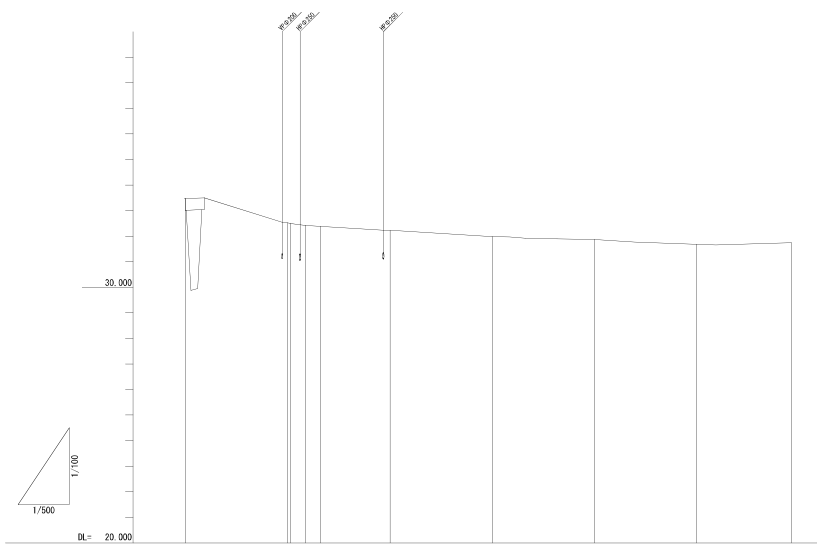

勾配	
計画高	
盛土	
切土	
測点	M=0M=1M=2M=3M=4M=5LP
曲線	
片勾配摺付	
拡幅摺付	


横断面図 (緑道)

No. 2
BH-32.43

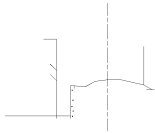

DL=25.00

No. 5
BH-32.89

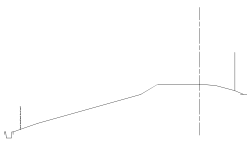


DL=25.00

SP-1
BH-33.05



DL=25.00

No. 1
BH-32.19

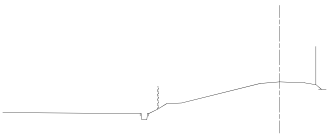


DL=25.00

No. 4
BH-32.81




DL=25.00

BC-1
BH-32.90

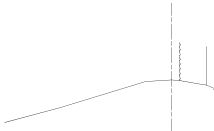


DL=25.00

NO. 0
BH-31.99

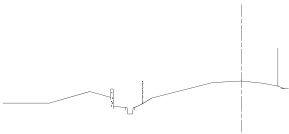

DL=25.00

No. 3
BH-32.67

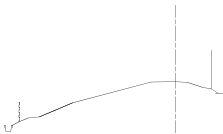


DL=25.00

横断面図 (緑道)






DL=25.00




縦断面図 (緑道)

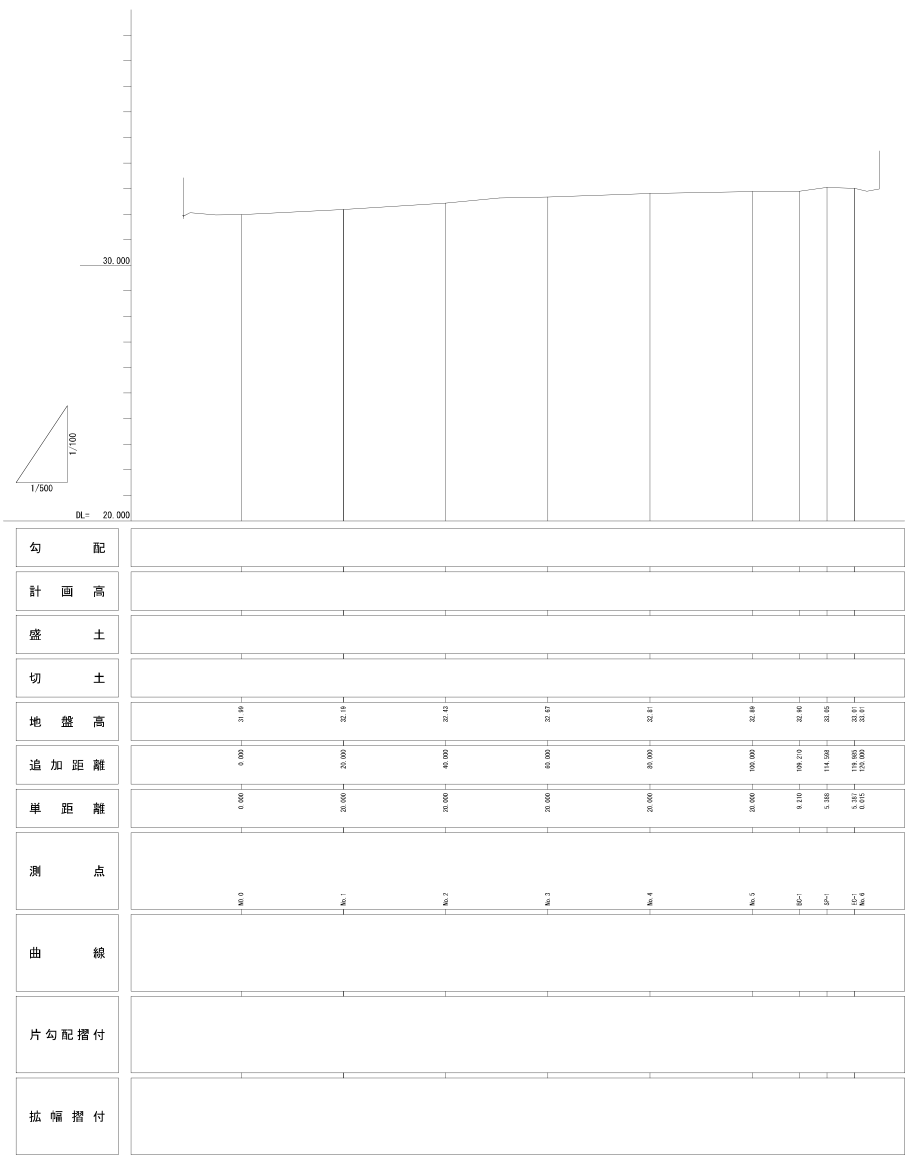


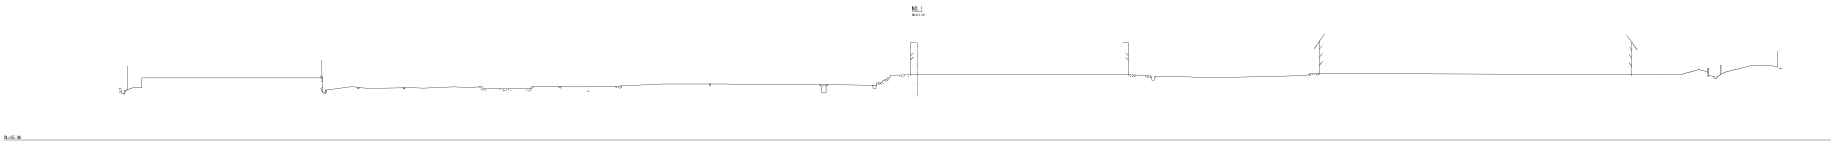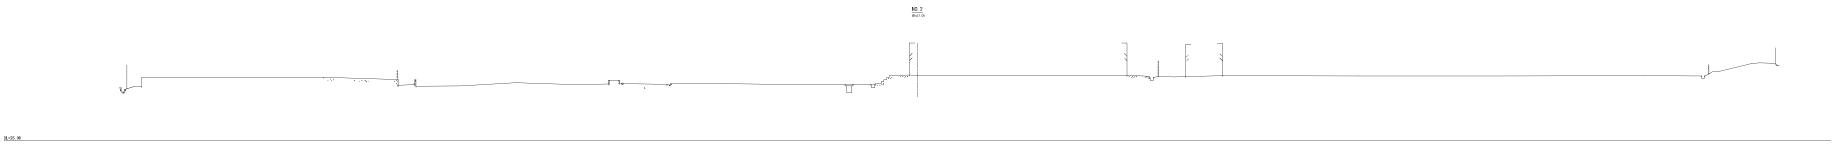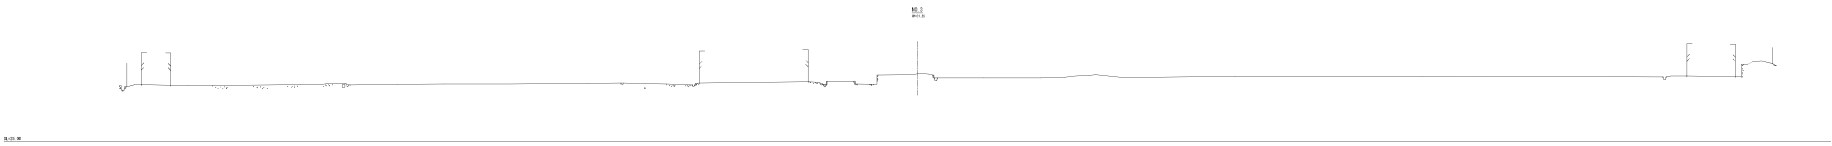


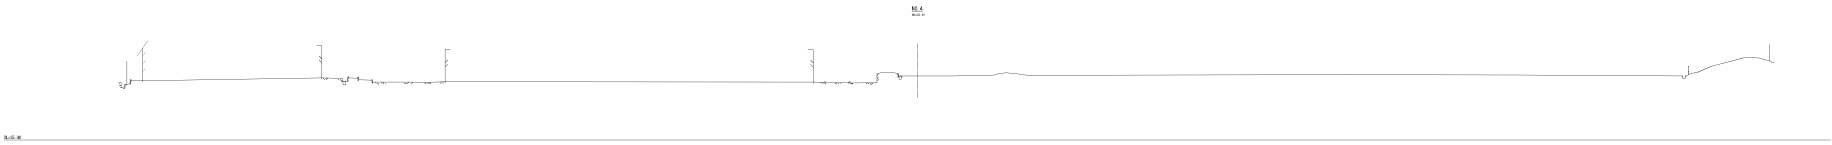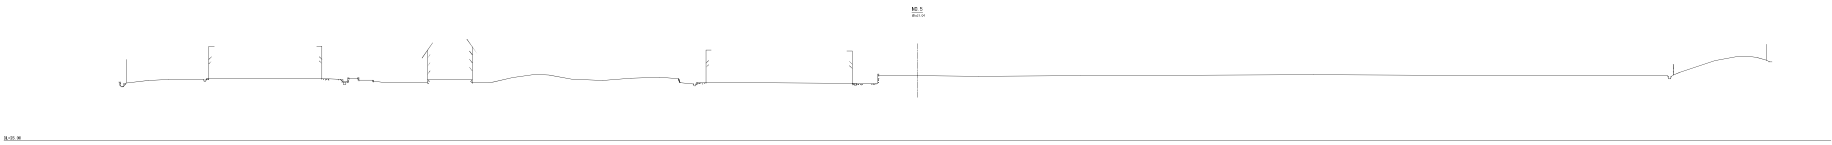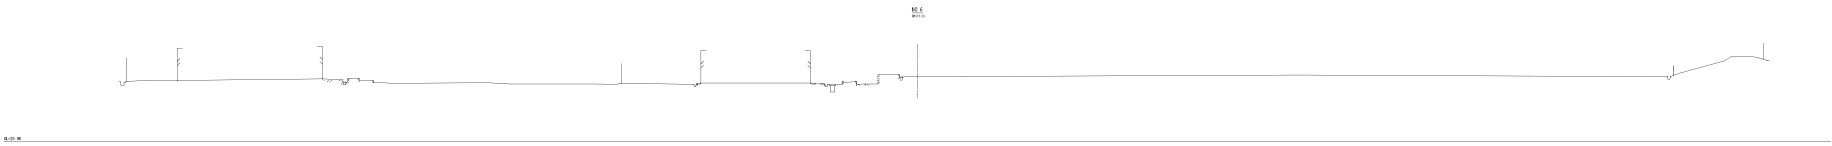









