
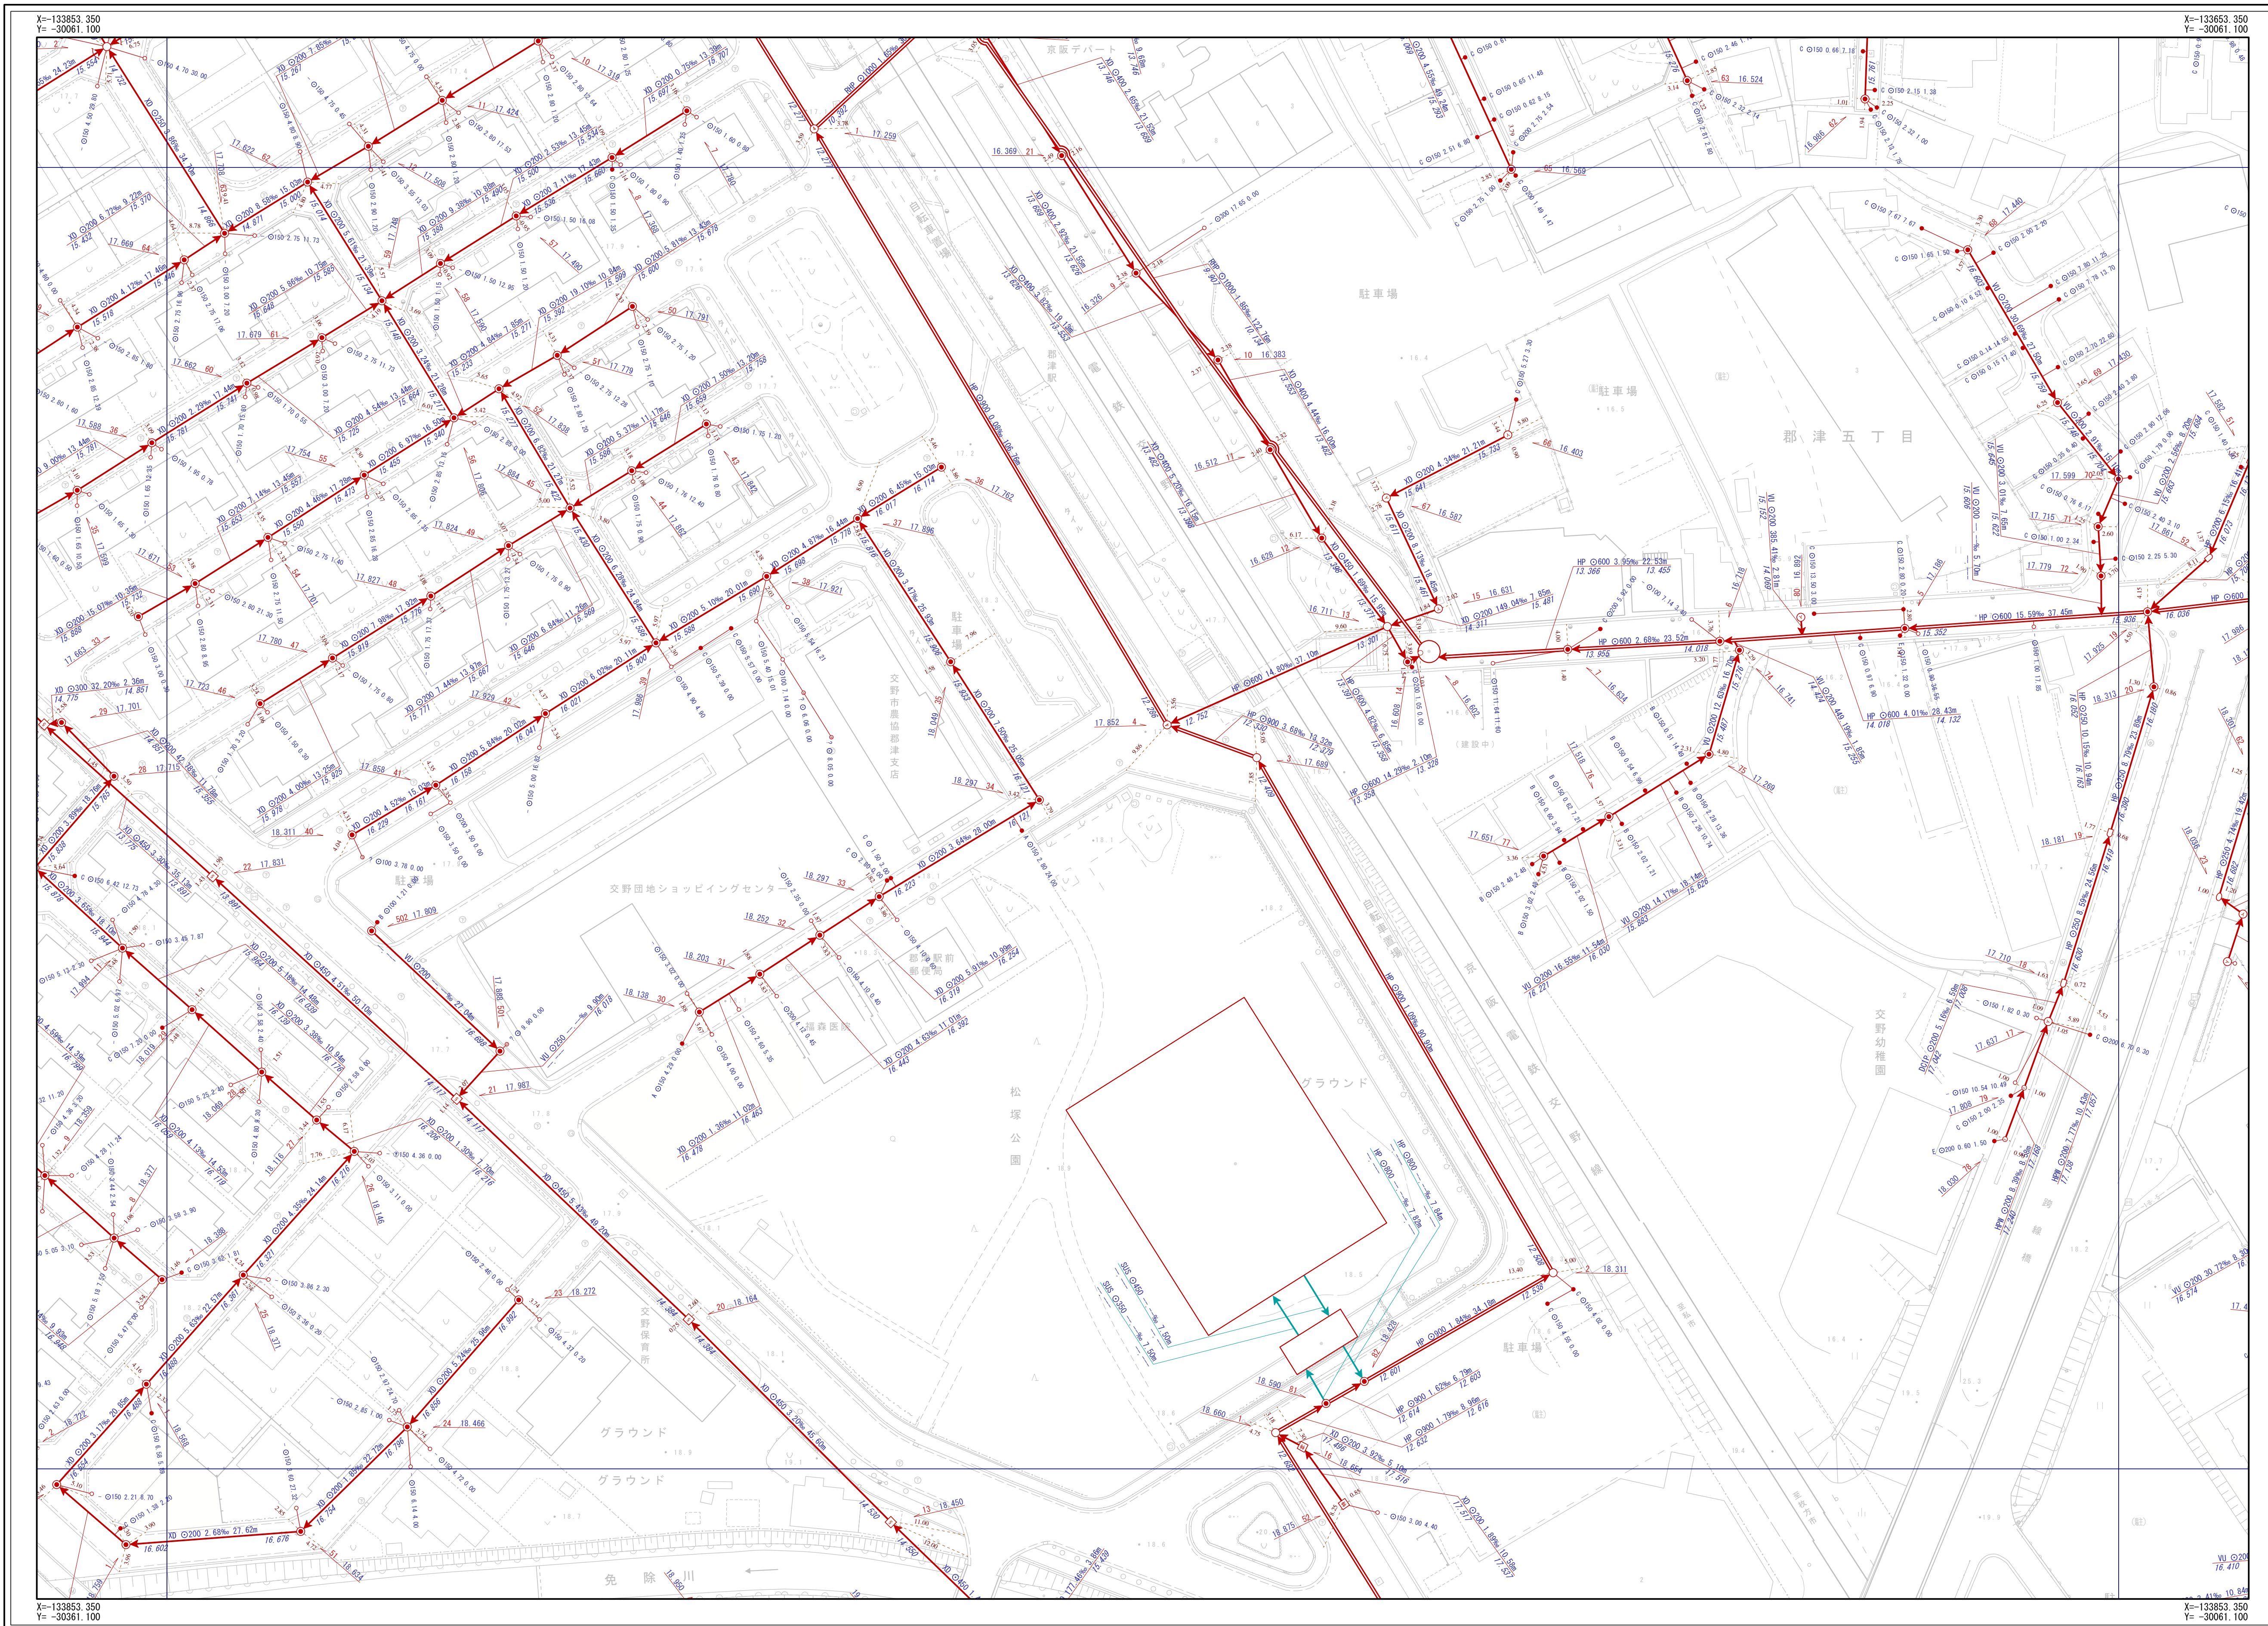


交野市下水道台帳

図面番号 D-06

C-05	D-05	E-05
C-06	D-06	E-06
C-07	D-07	E-07

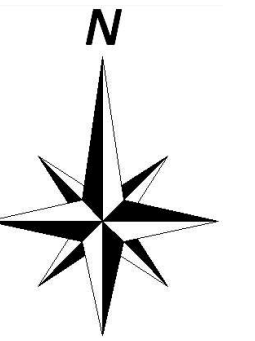

<

交野市都市まちづくり部下水道課

1/500

