
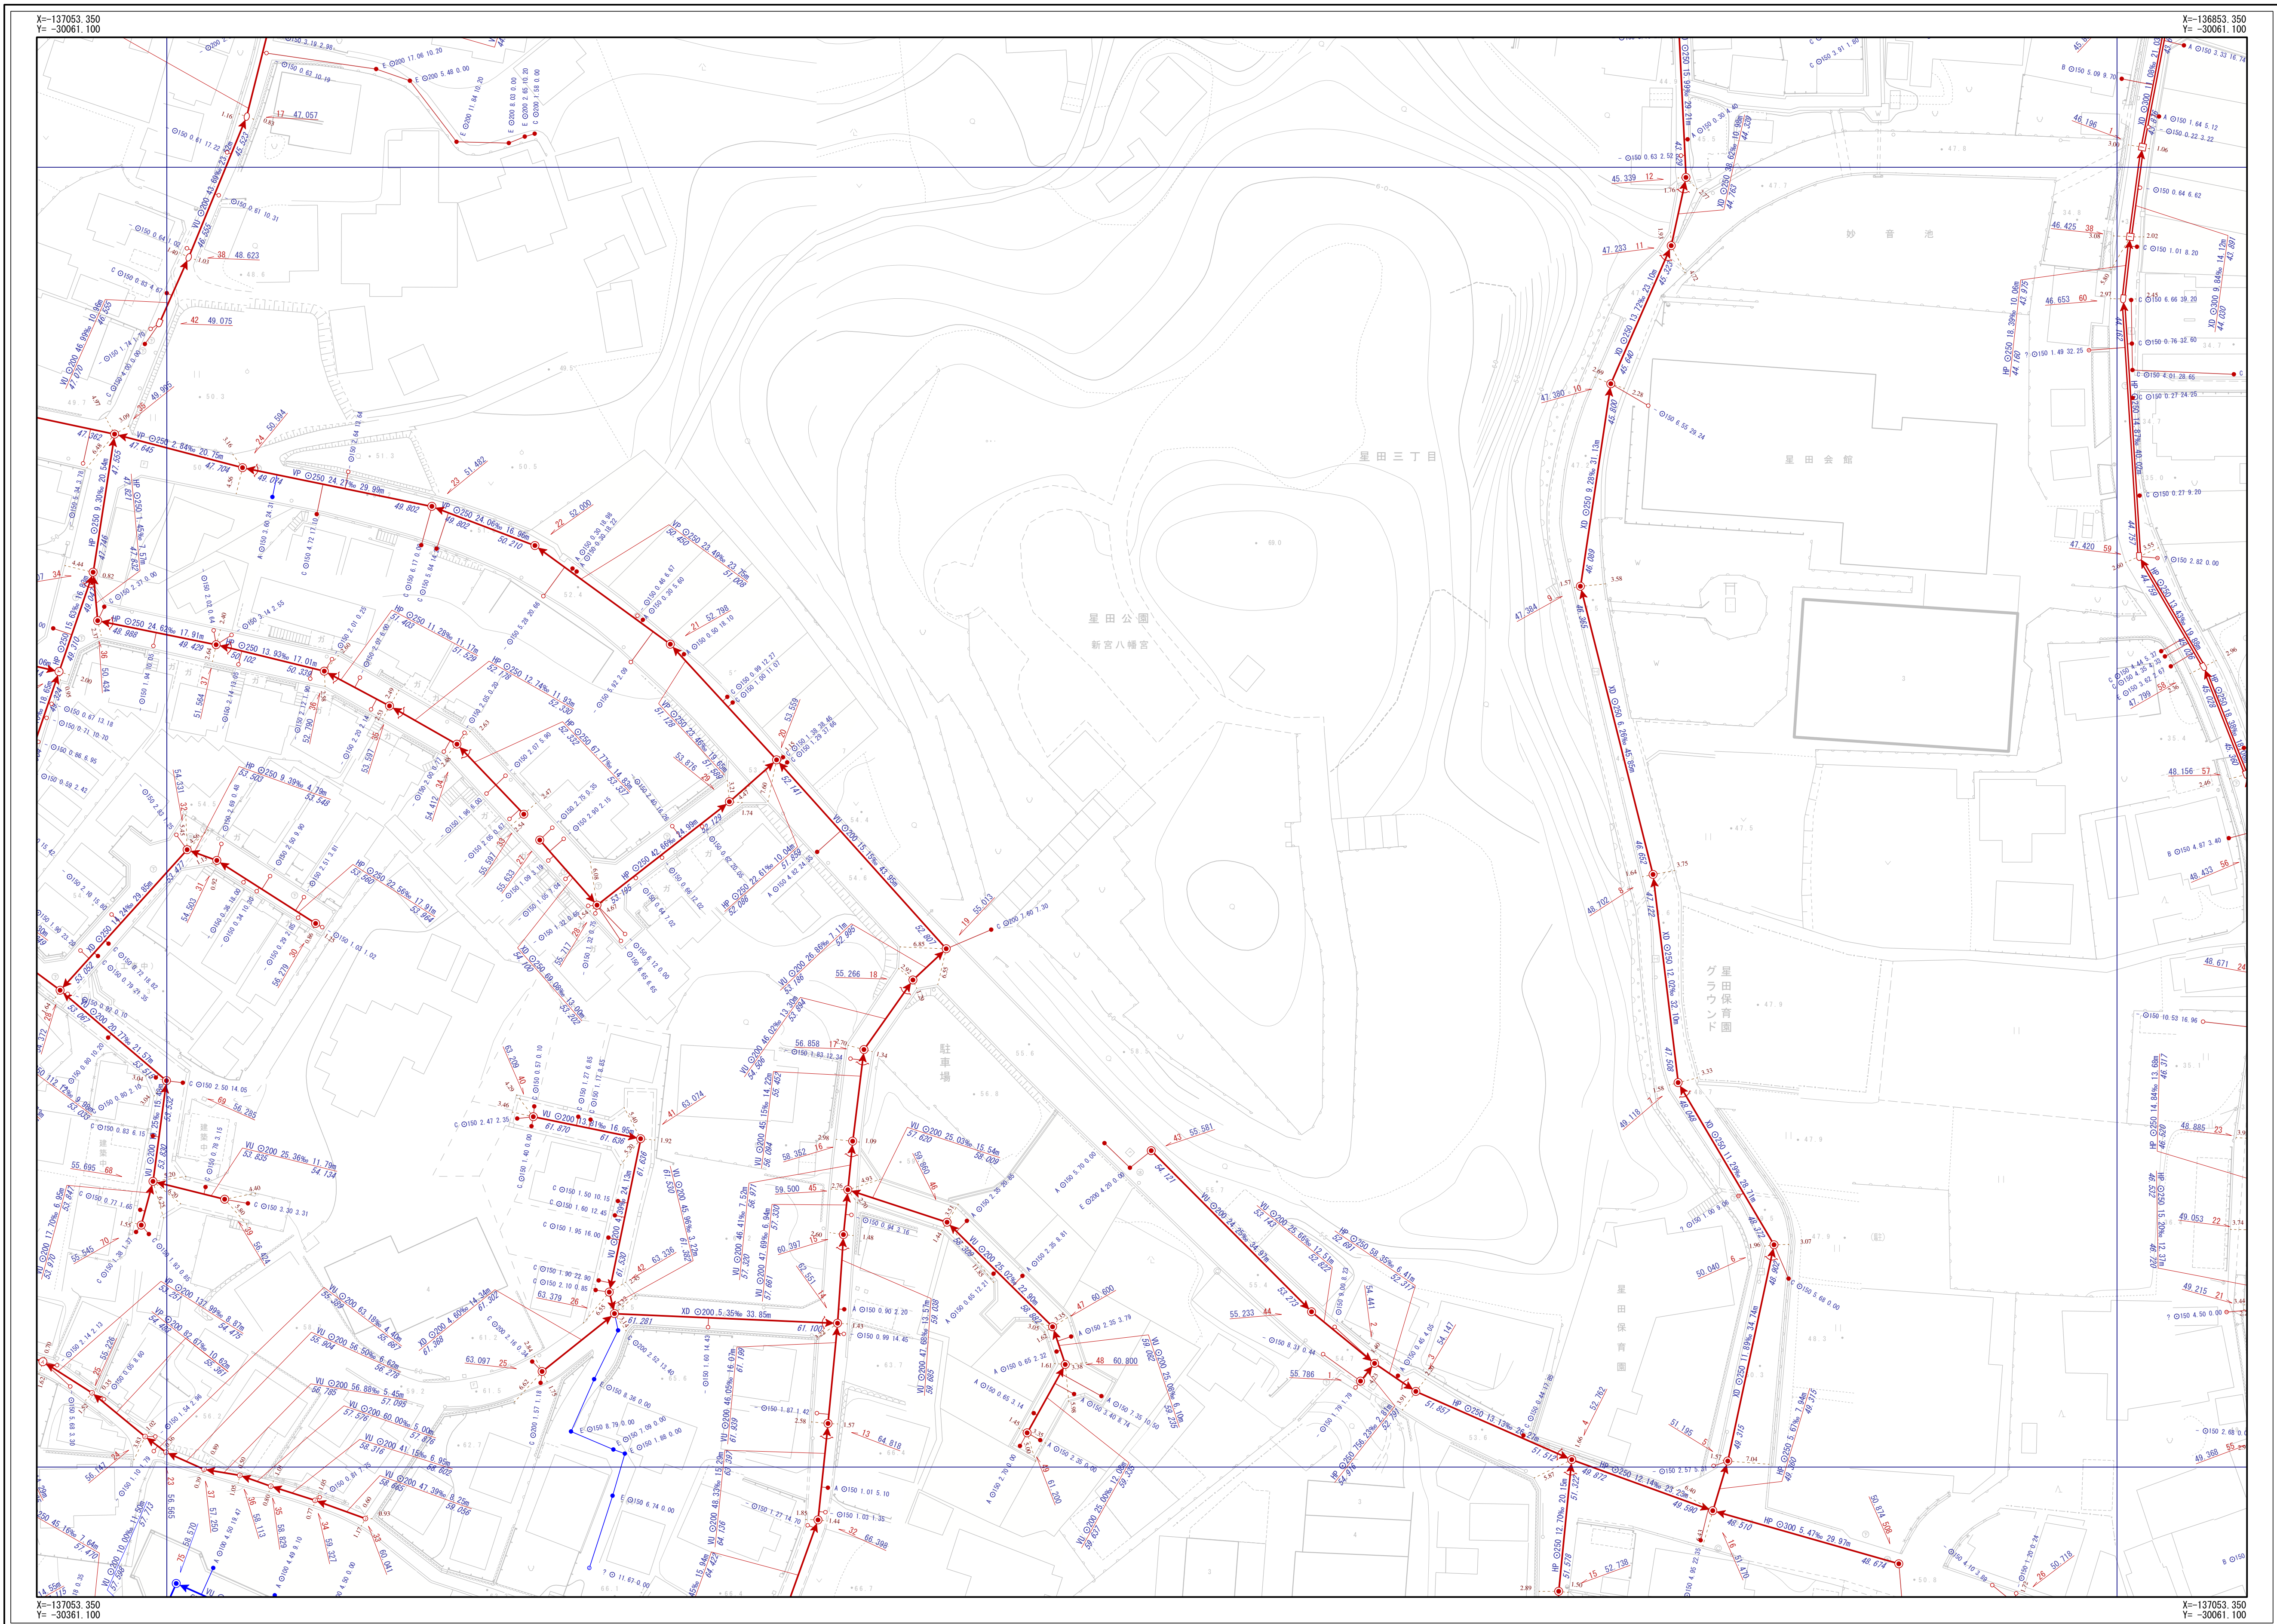


# 交野市下水道台帳

図面番号 D-22

|      |      |      |
|------|------|------|
| C-21 | D-21 | E-21 |
| C-22 | D-22 | E-22 |
| C-23 | D-23 | E-23 |
|      |      |      |

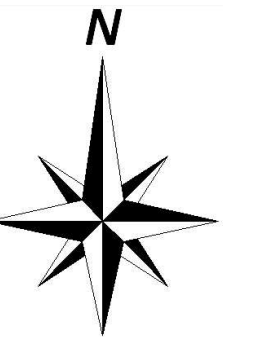

<

交野市都市まちづくり部下水道課

---

1/500

