
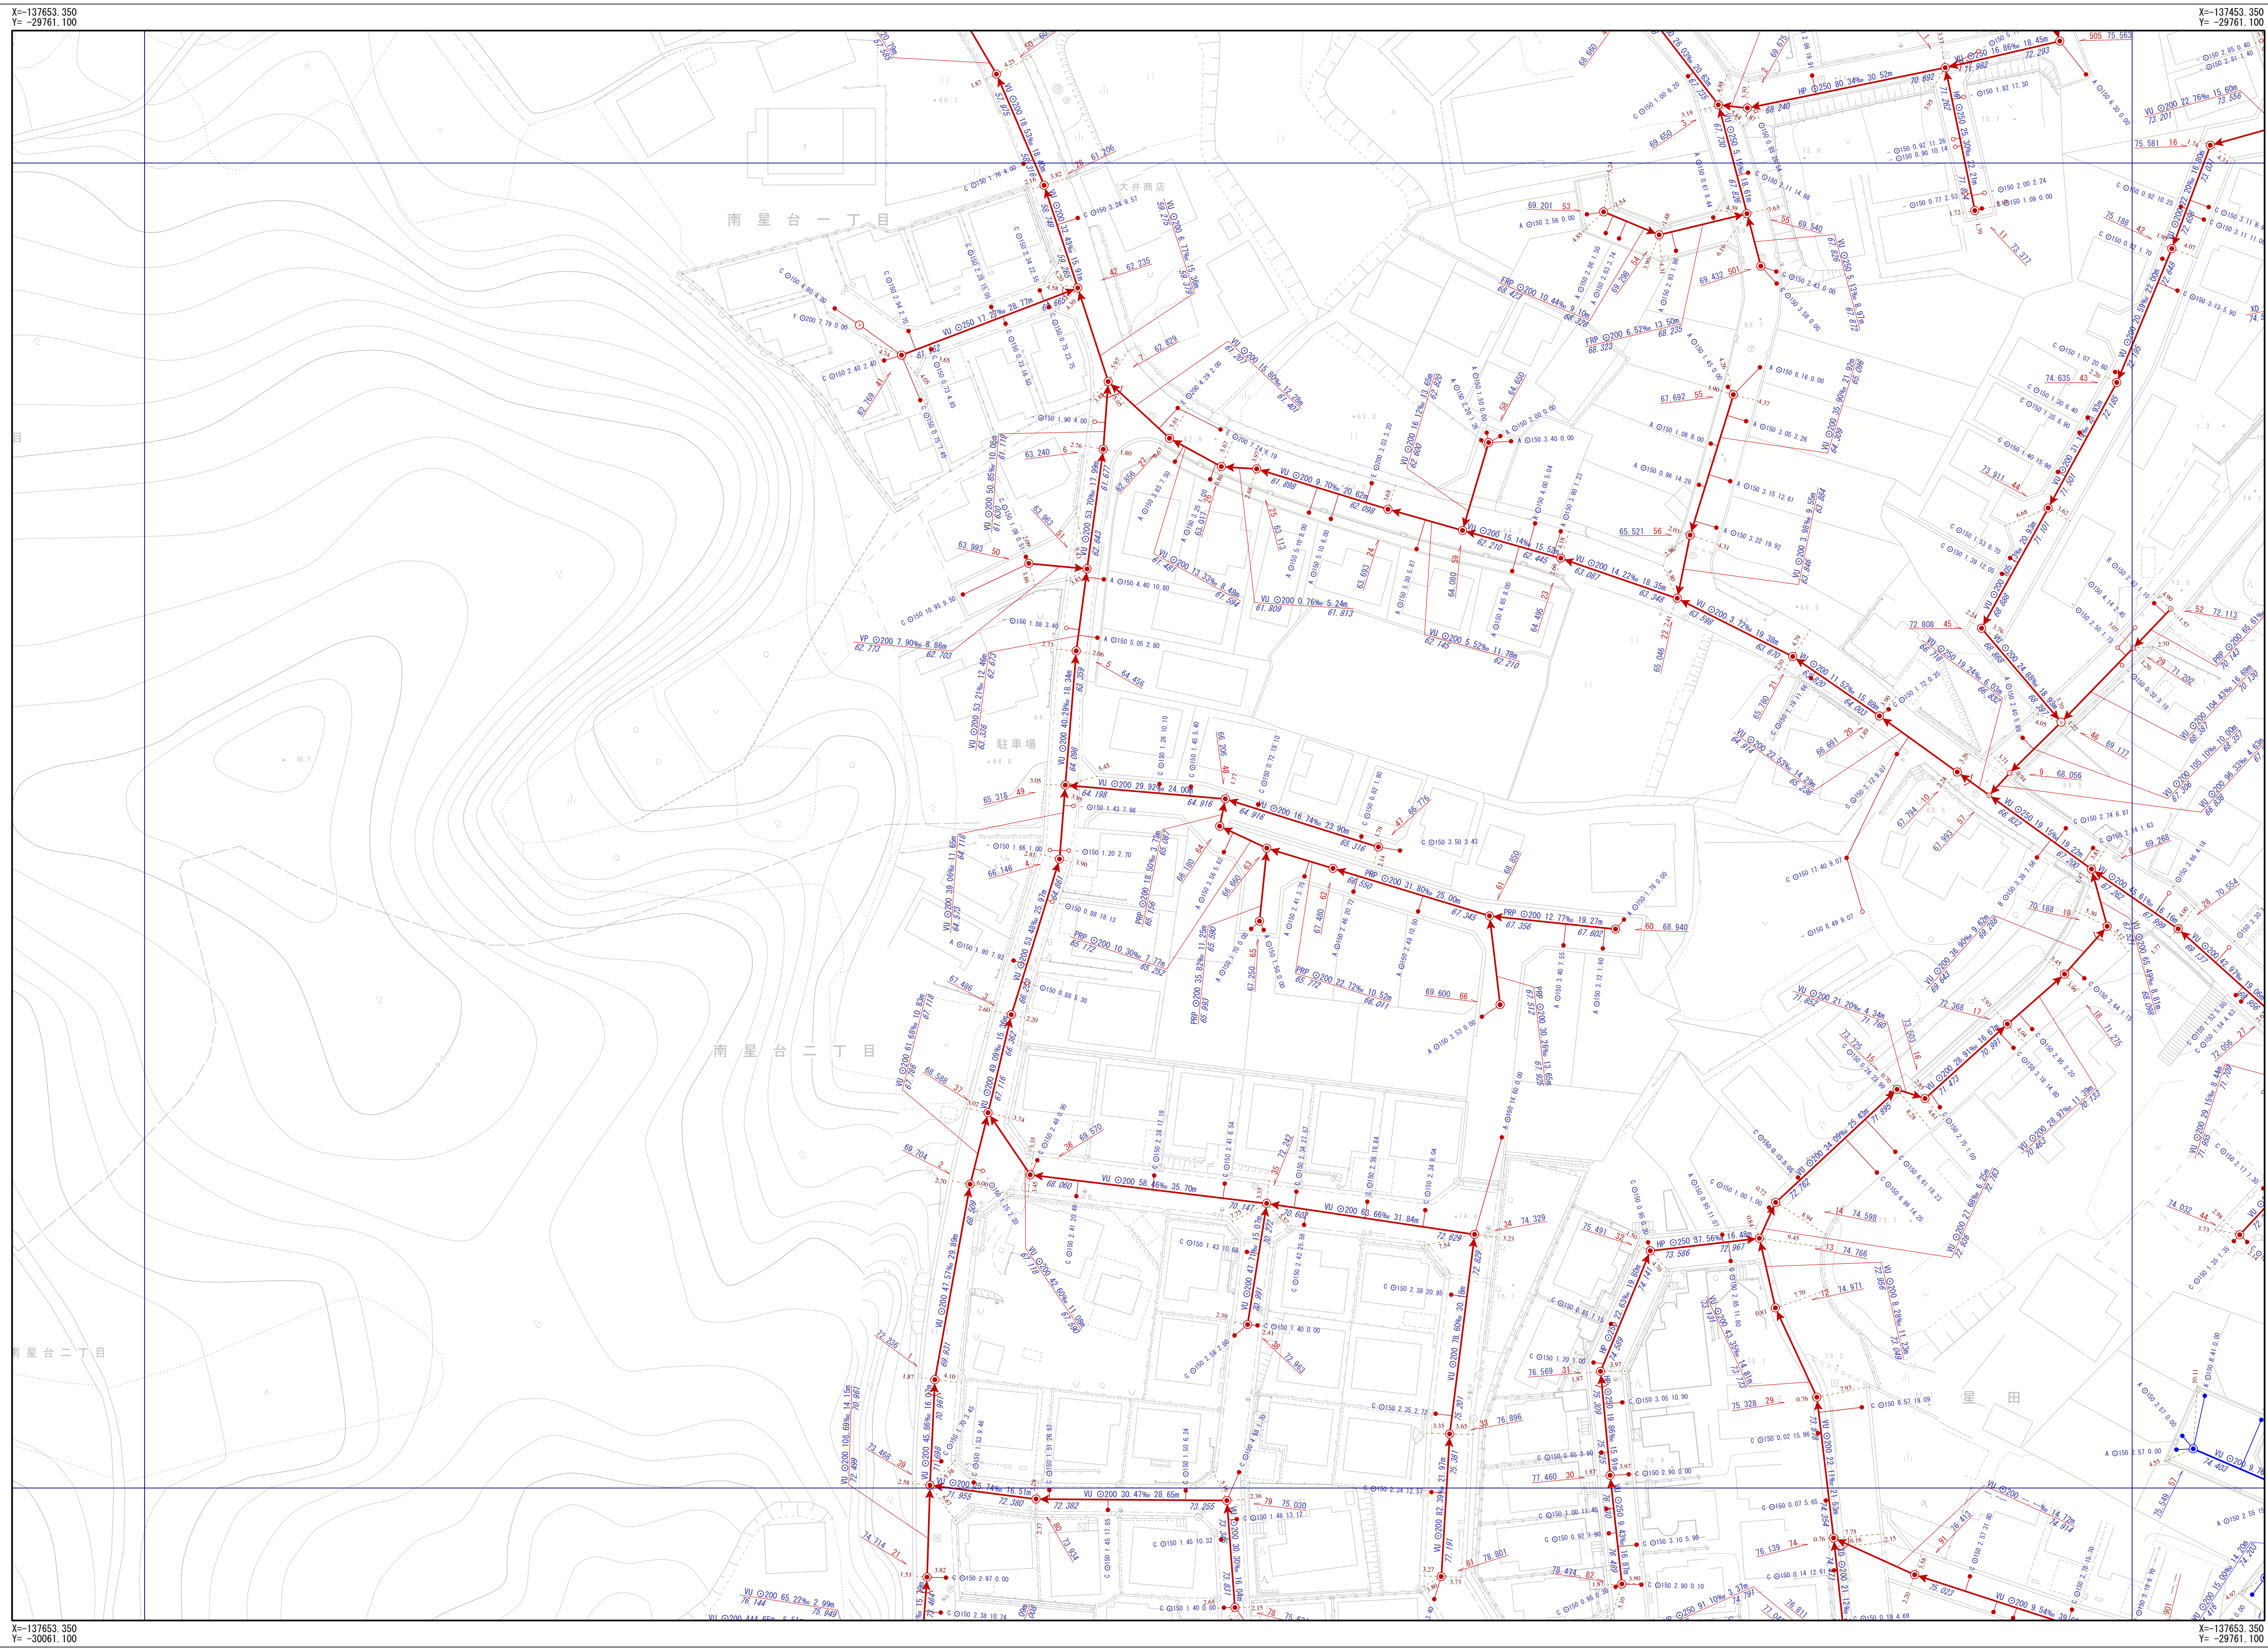


交野市下水道台帳

図面番号 E-25

D-24	E-24	F-24
D-25	E-25	F-25
D-26	E-26	F-26

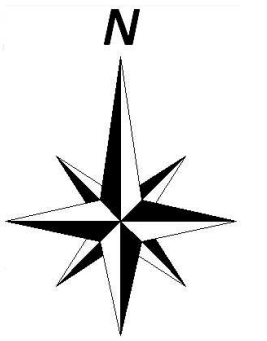

交野市都市まちづくり部下水道課

1/500

