
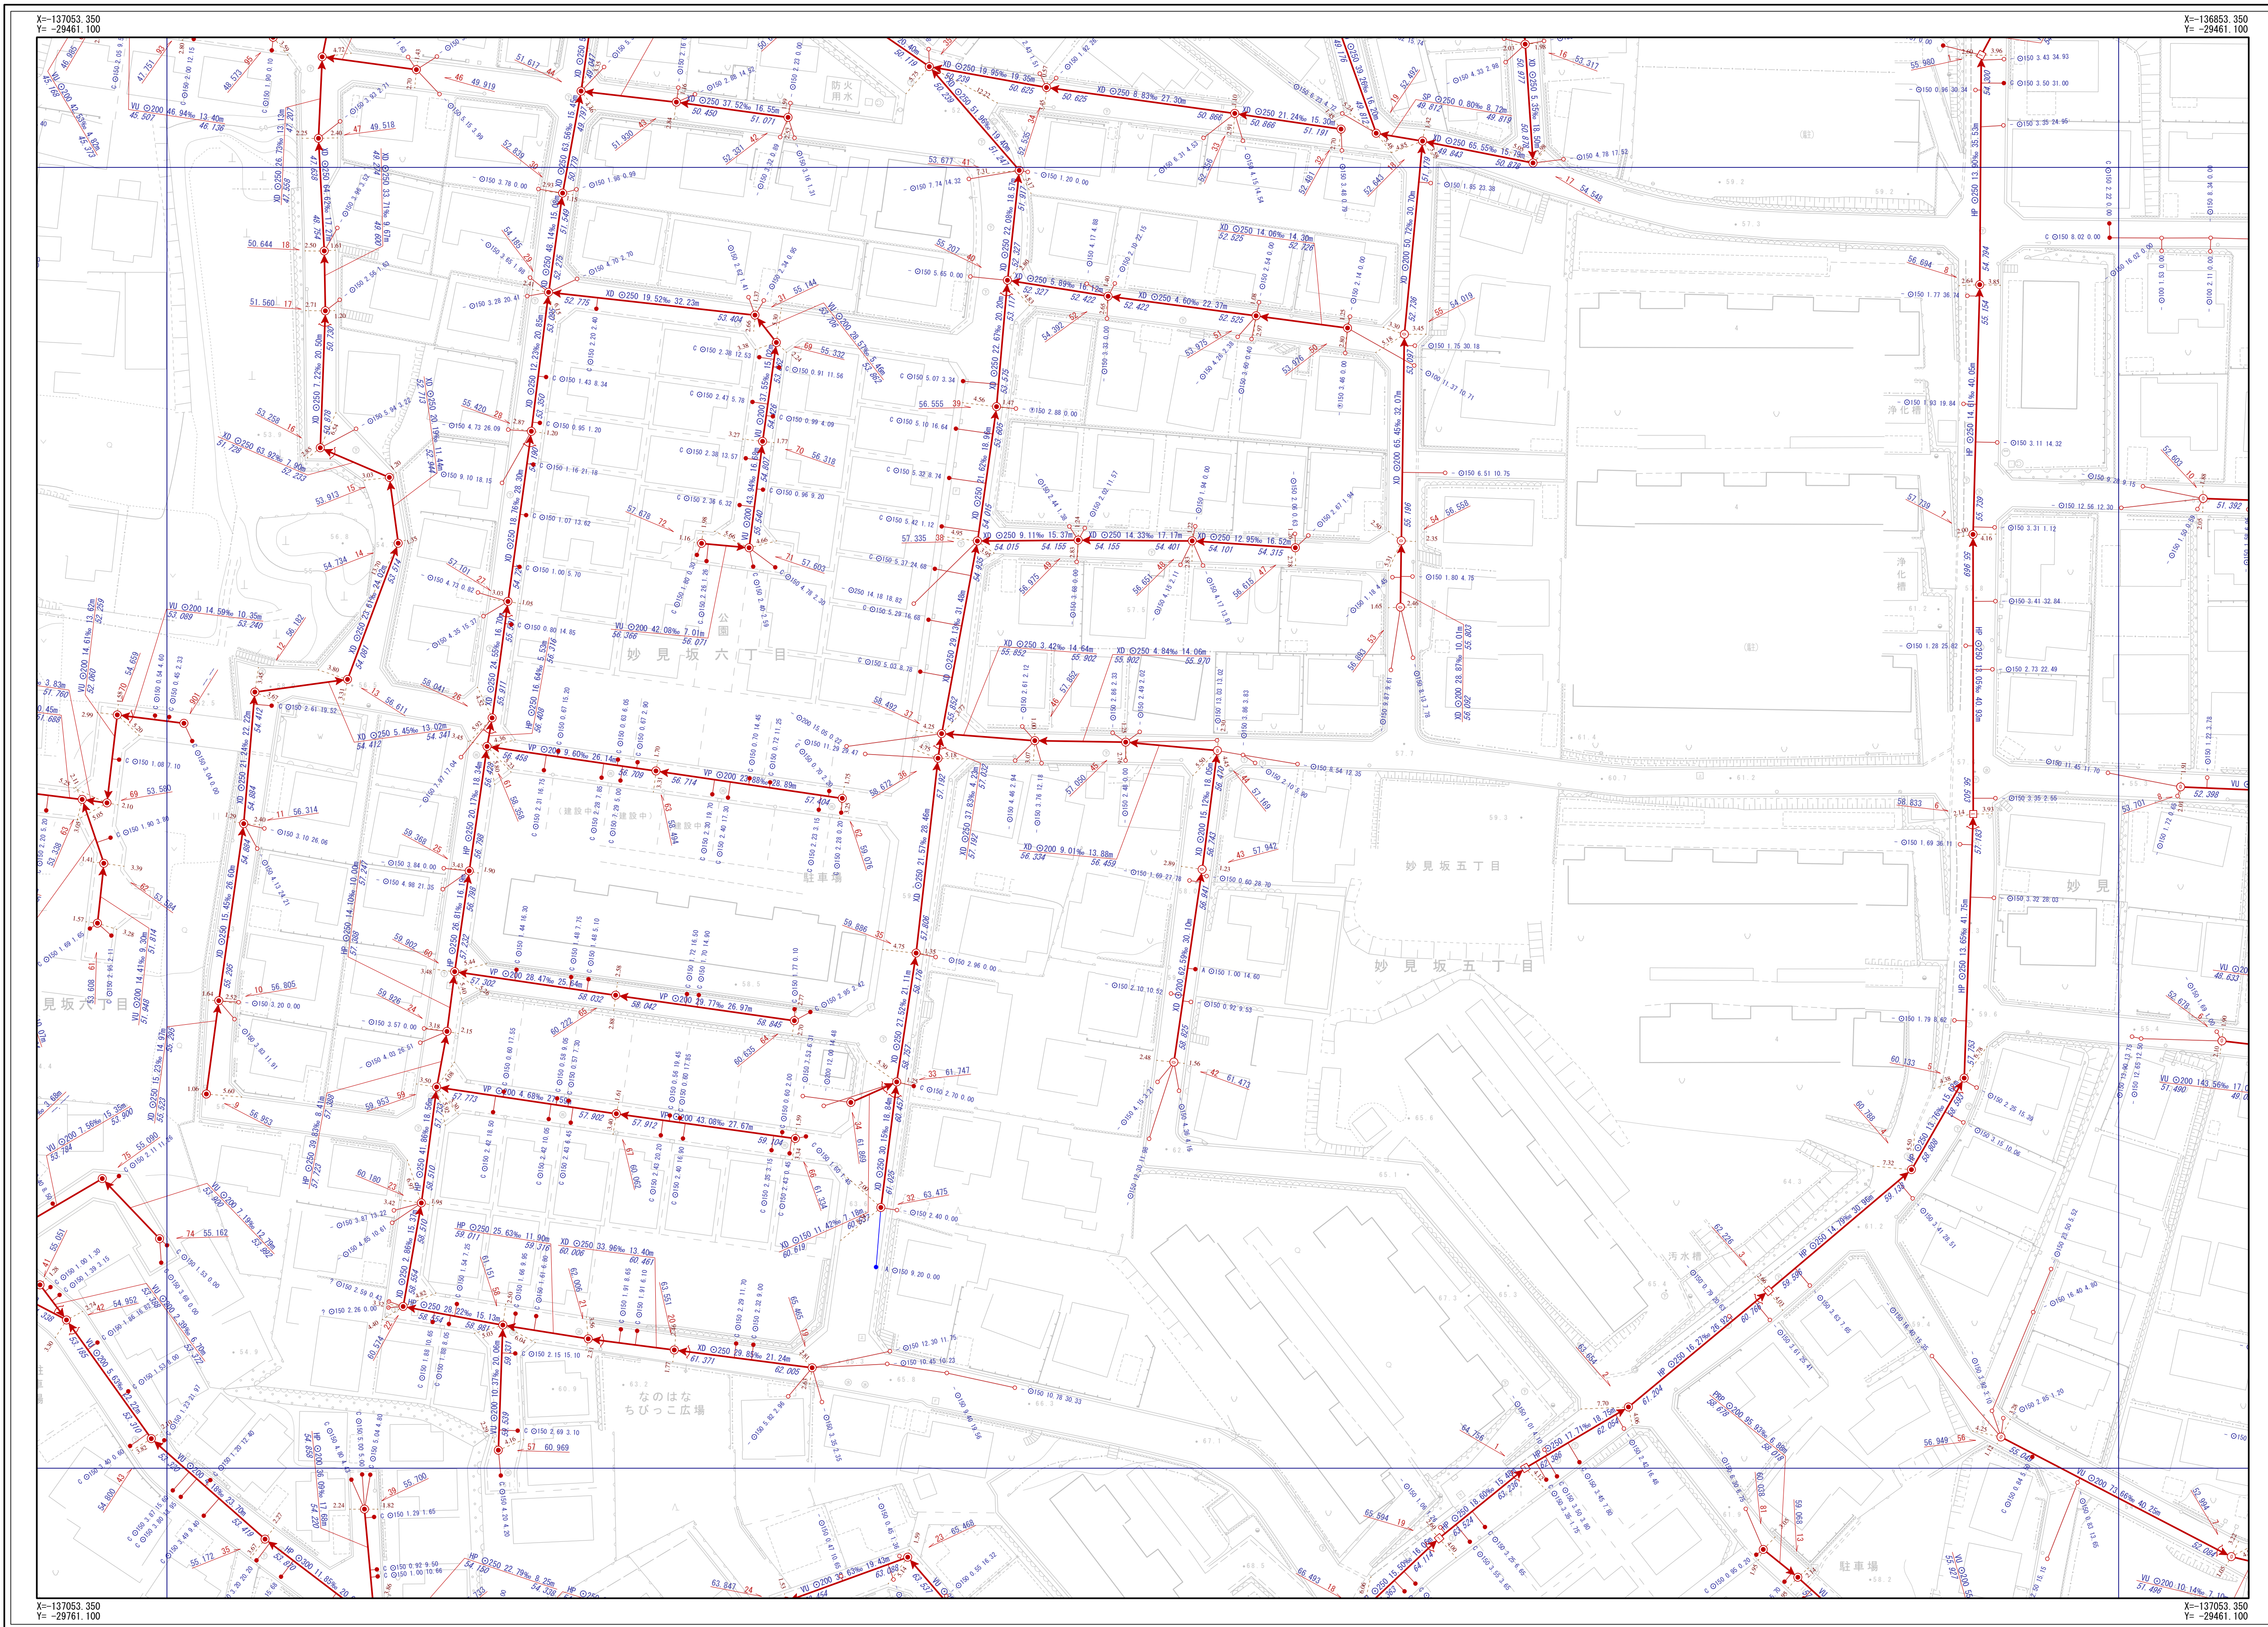


交野市下水道台帳

図面番号 F-22

E-21	F-21	G-21
E-22	F-22	G-22
E-23	F-23	G-23

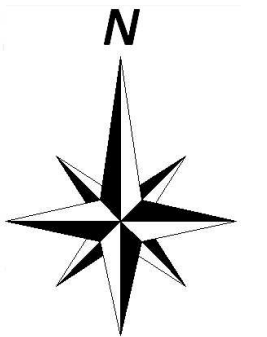

交野市都市まちづくり部下水道課

1/500

