
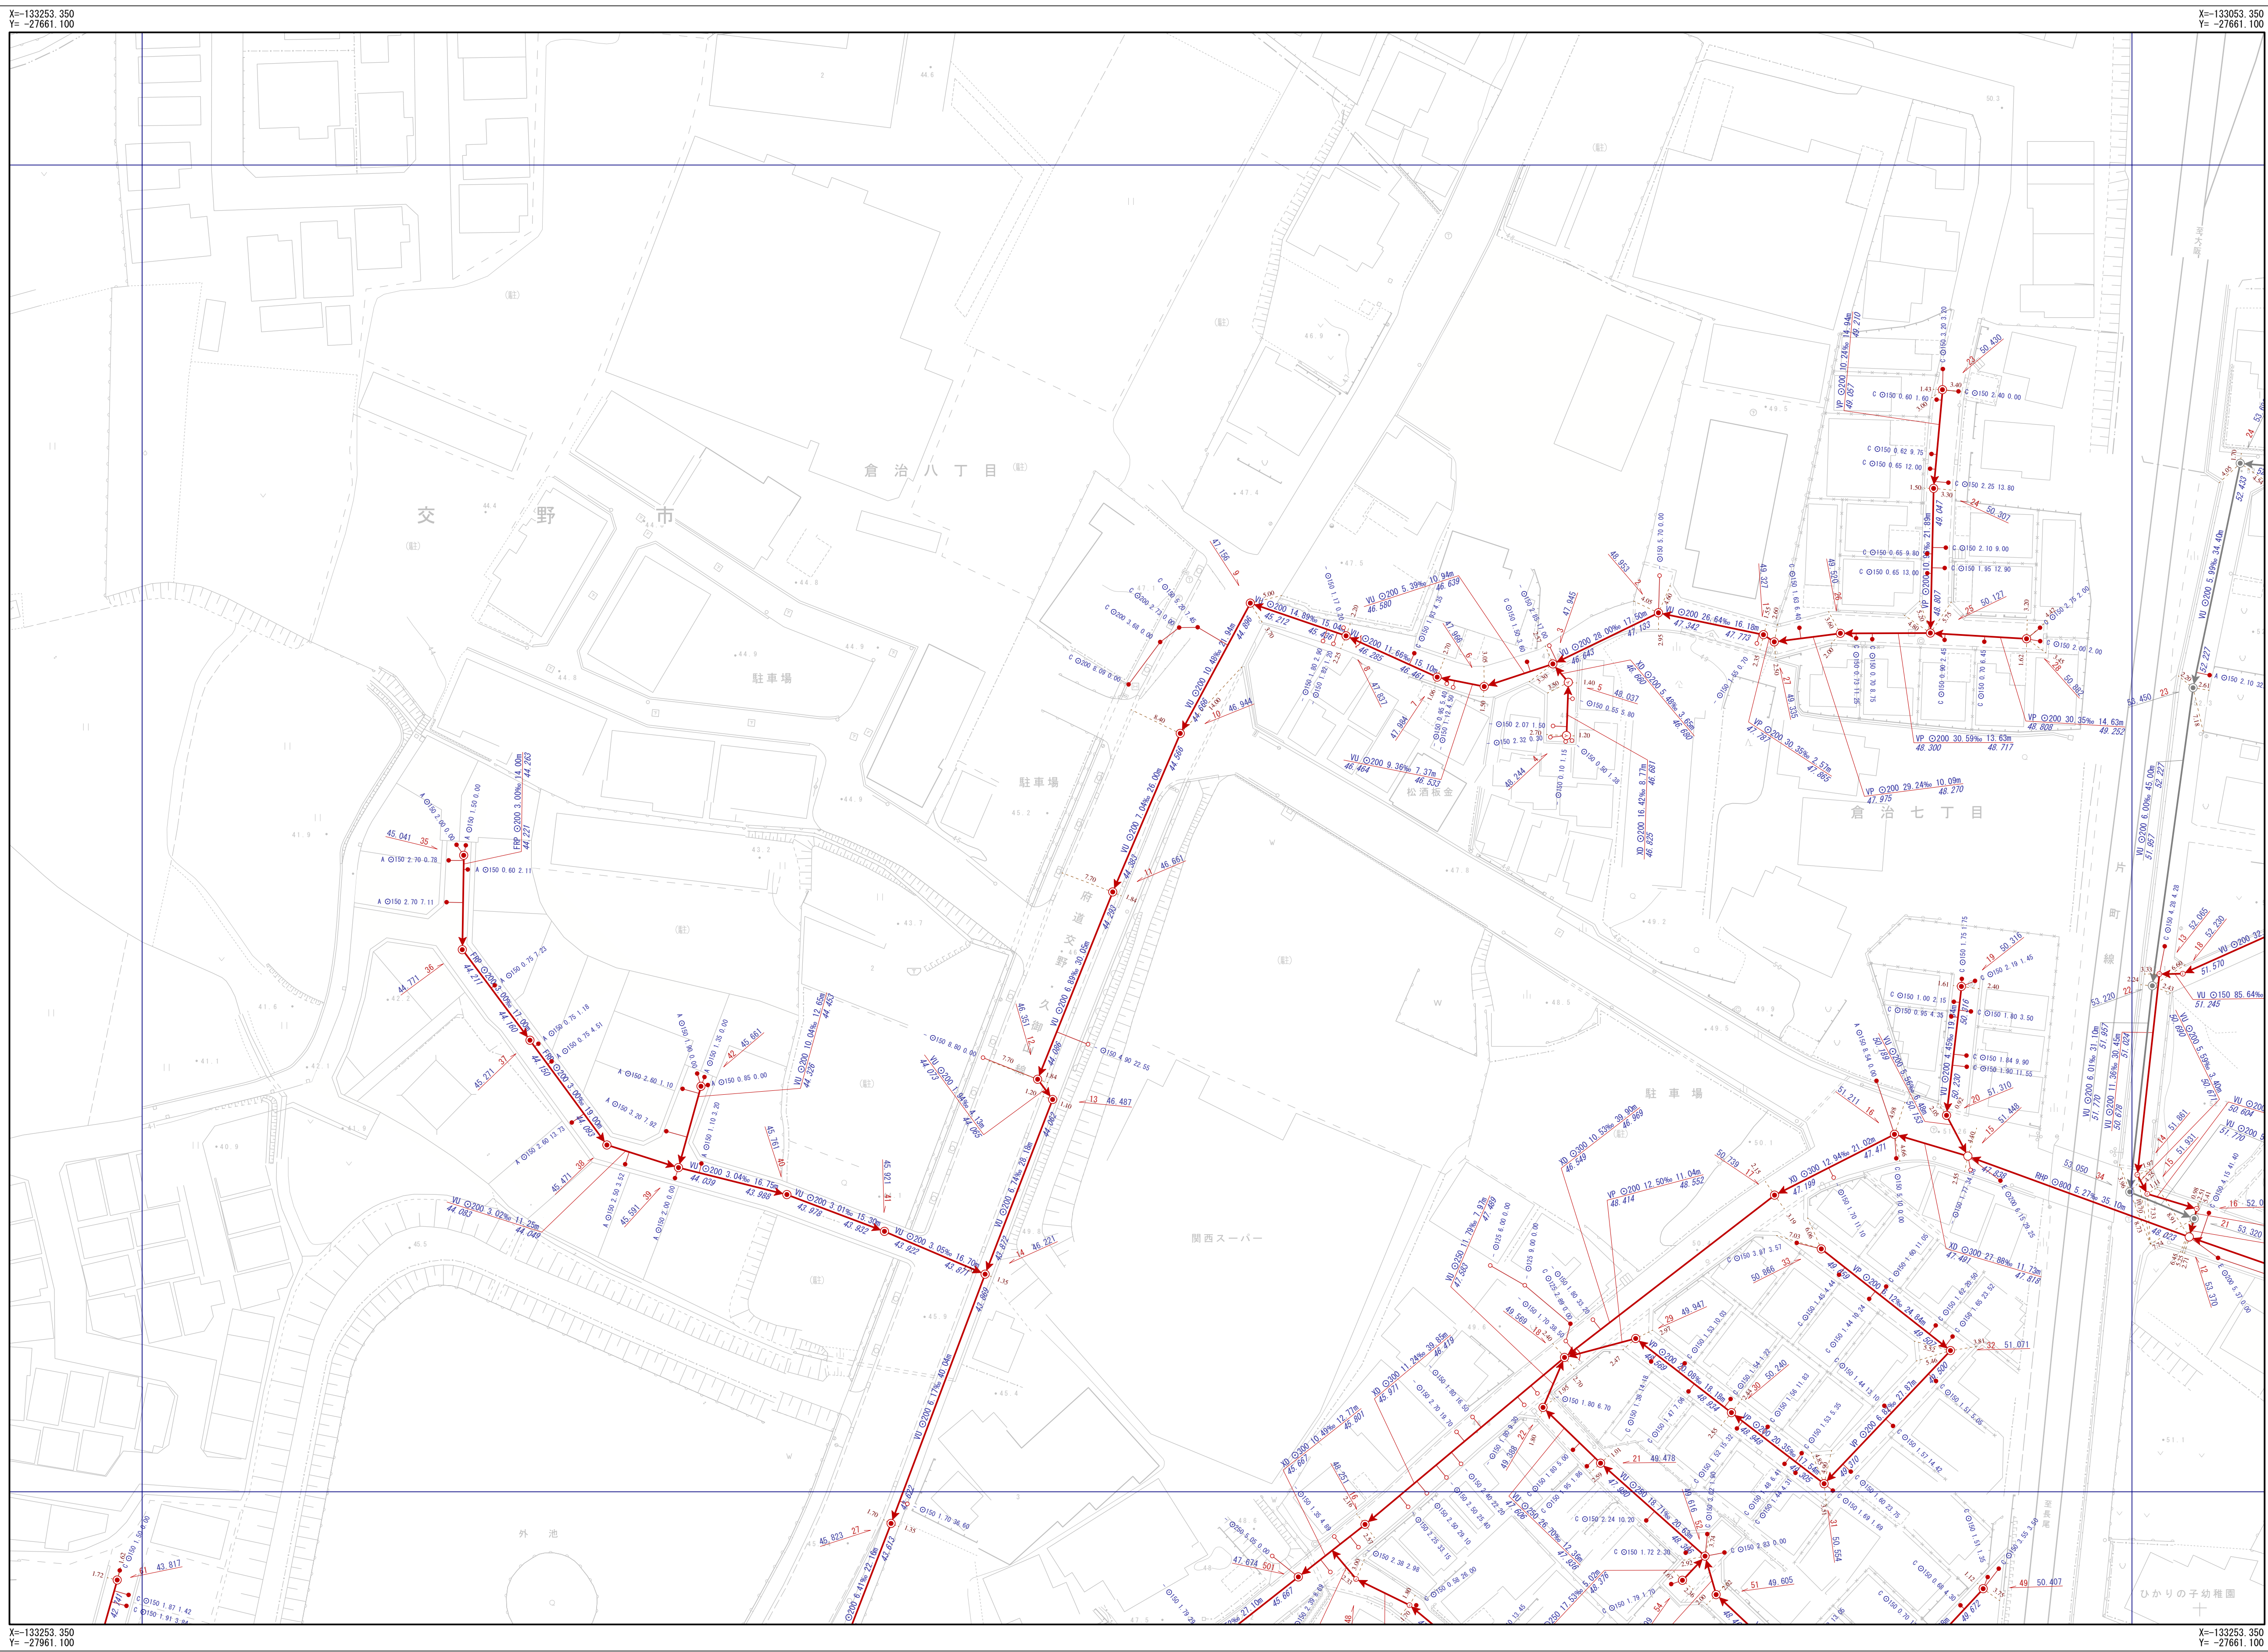


交野市下水道台帳

図面番号 L-03

K-02	L-02	M-02
K-03	L-03	M-03
K-04	L-04	M-04

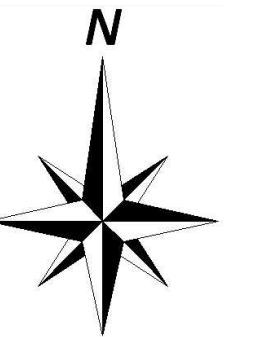

<

交野市都市まちづくり部下水道課

1/500

