
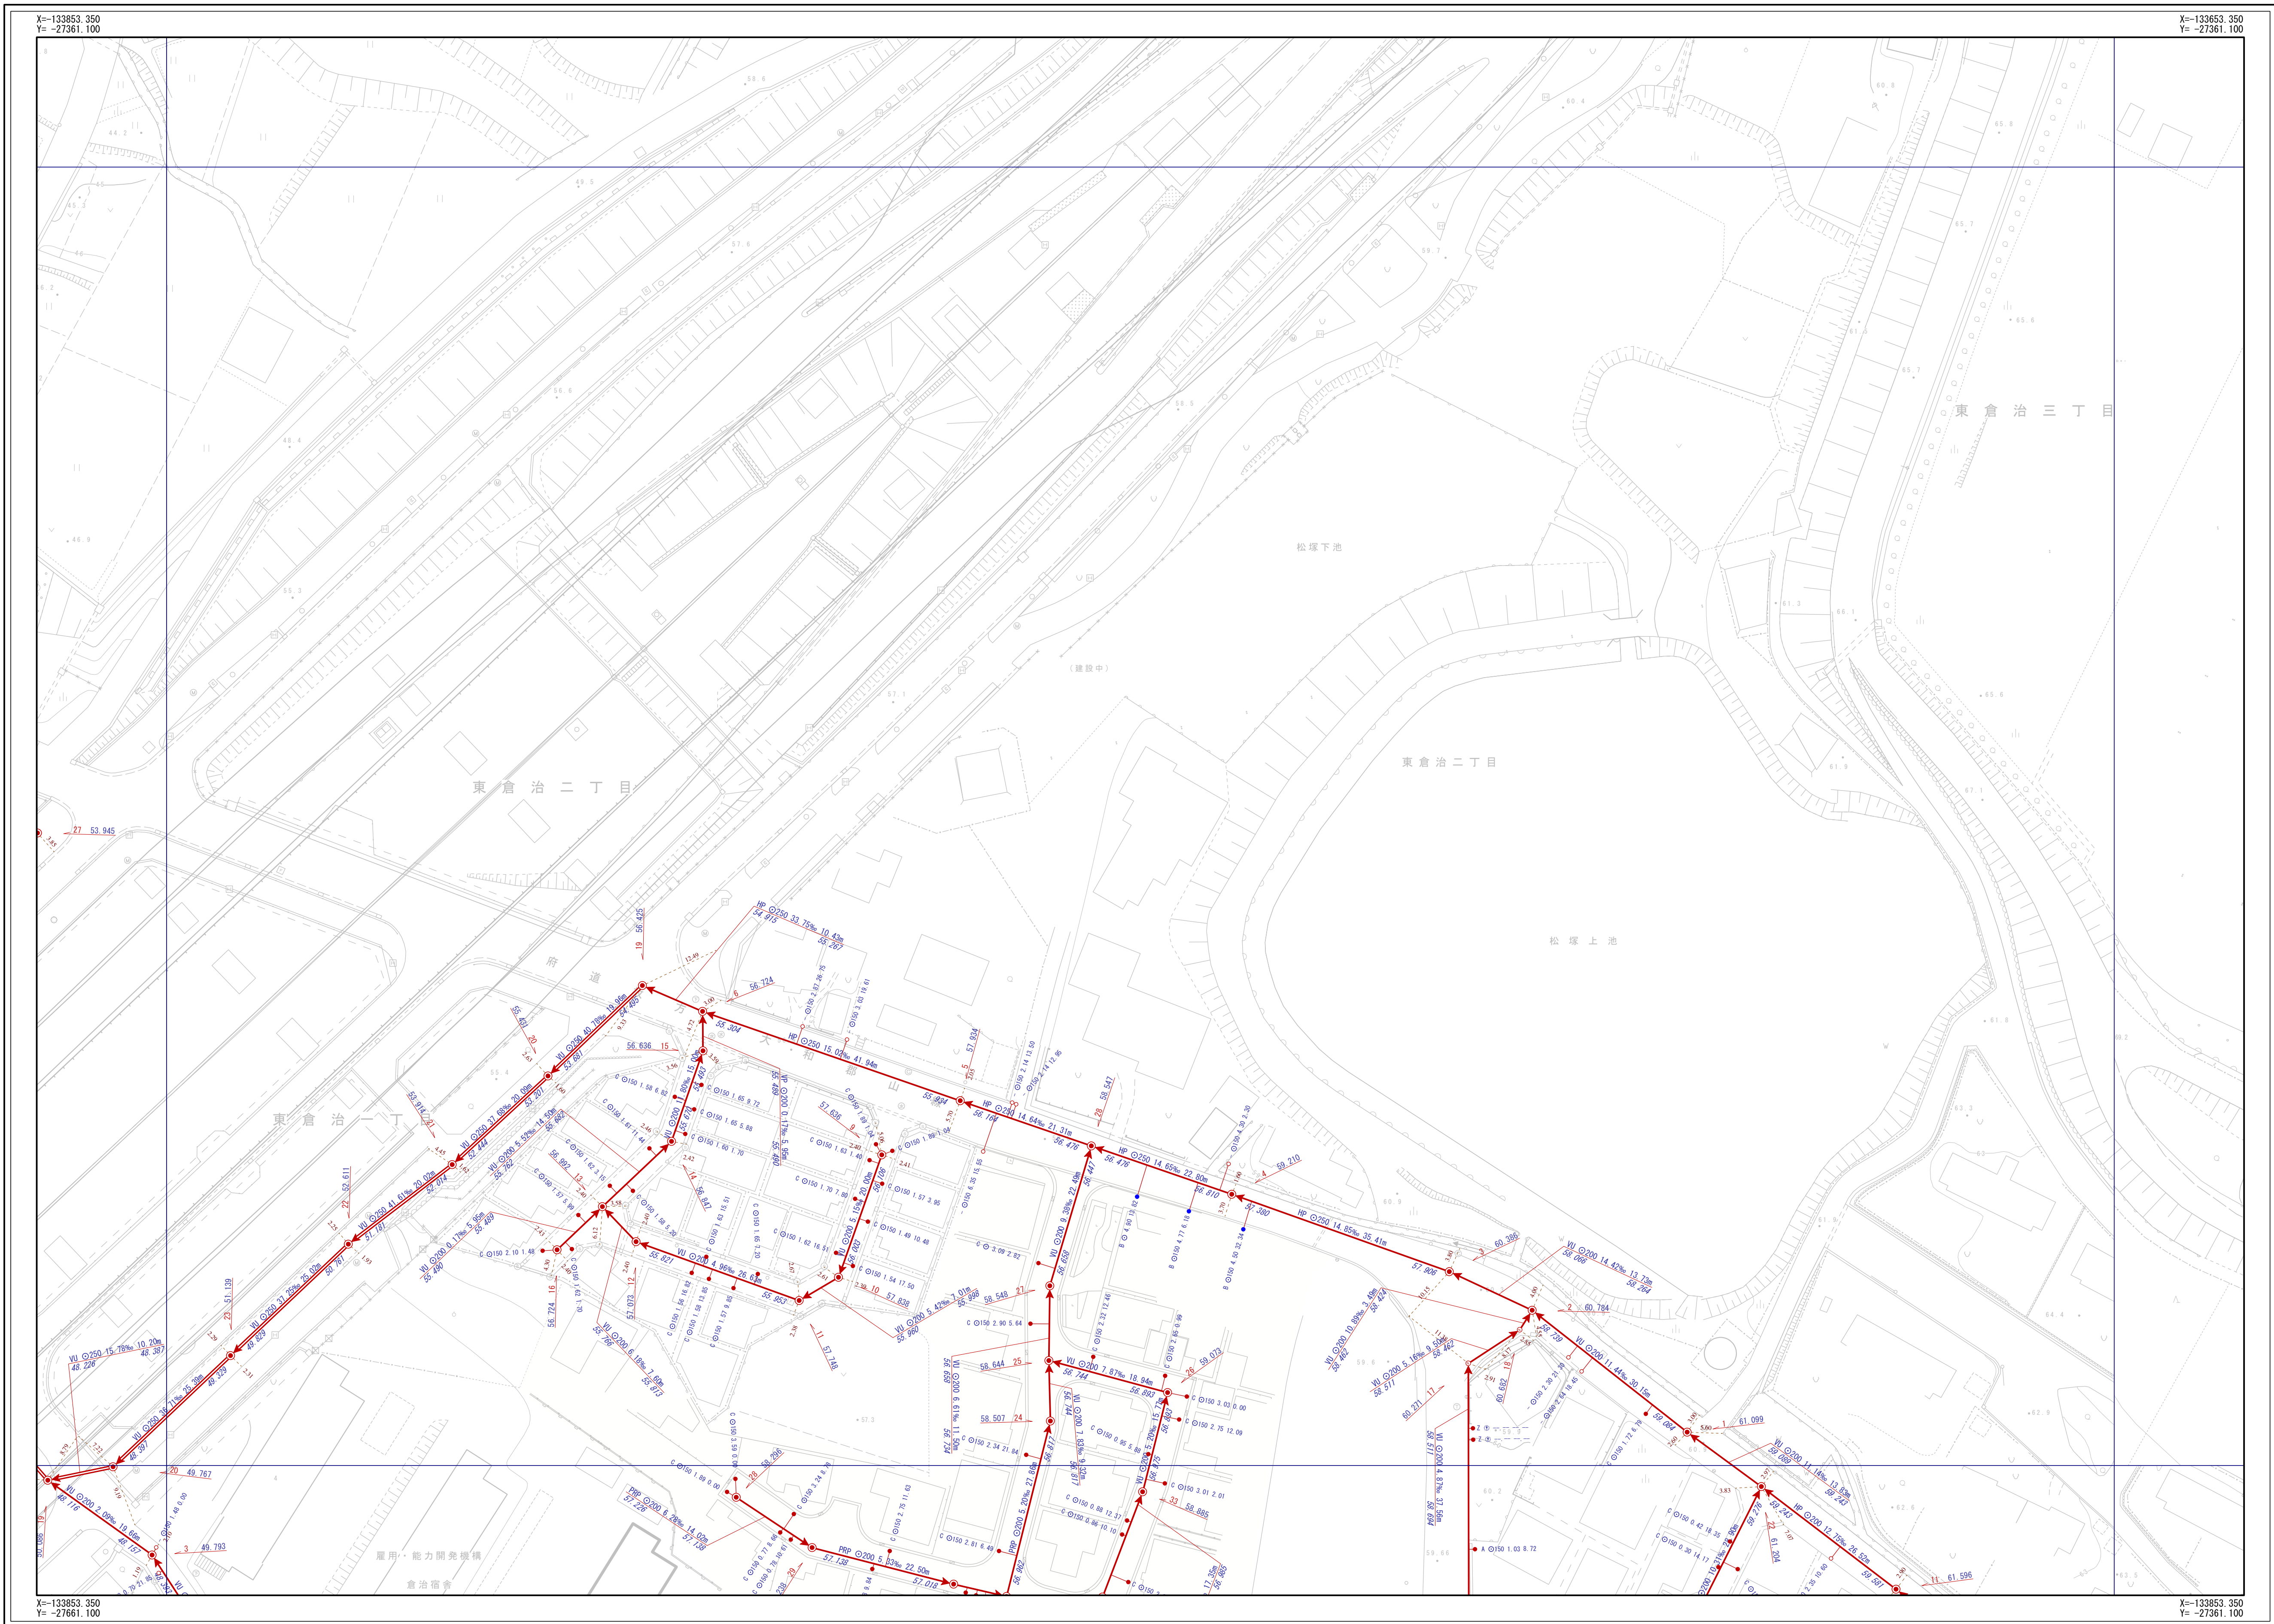


交野市下水道台帳

図面番号 M-06

L-05	M-05	N-05
L-06	M-06	N-06
L-07	M-07	N-07

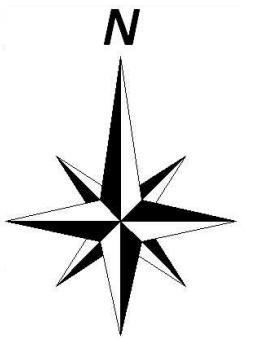

<

交野市都市まちづくり部下水道課

1/500

