
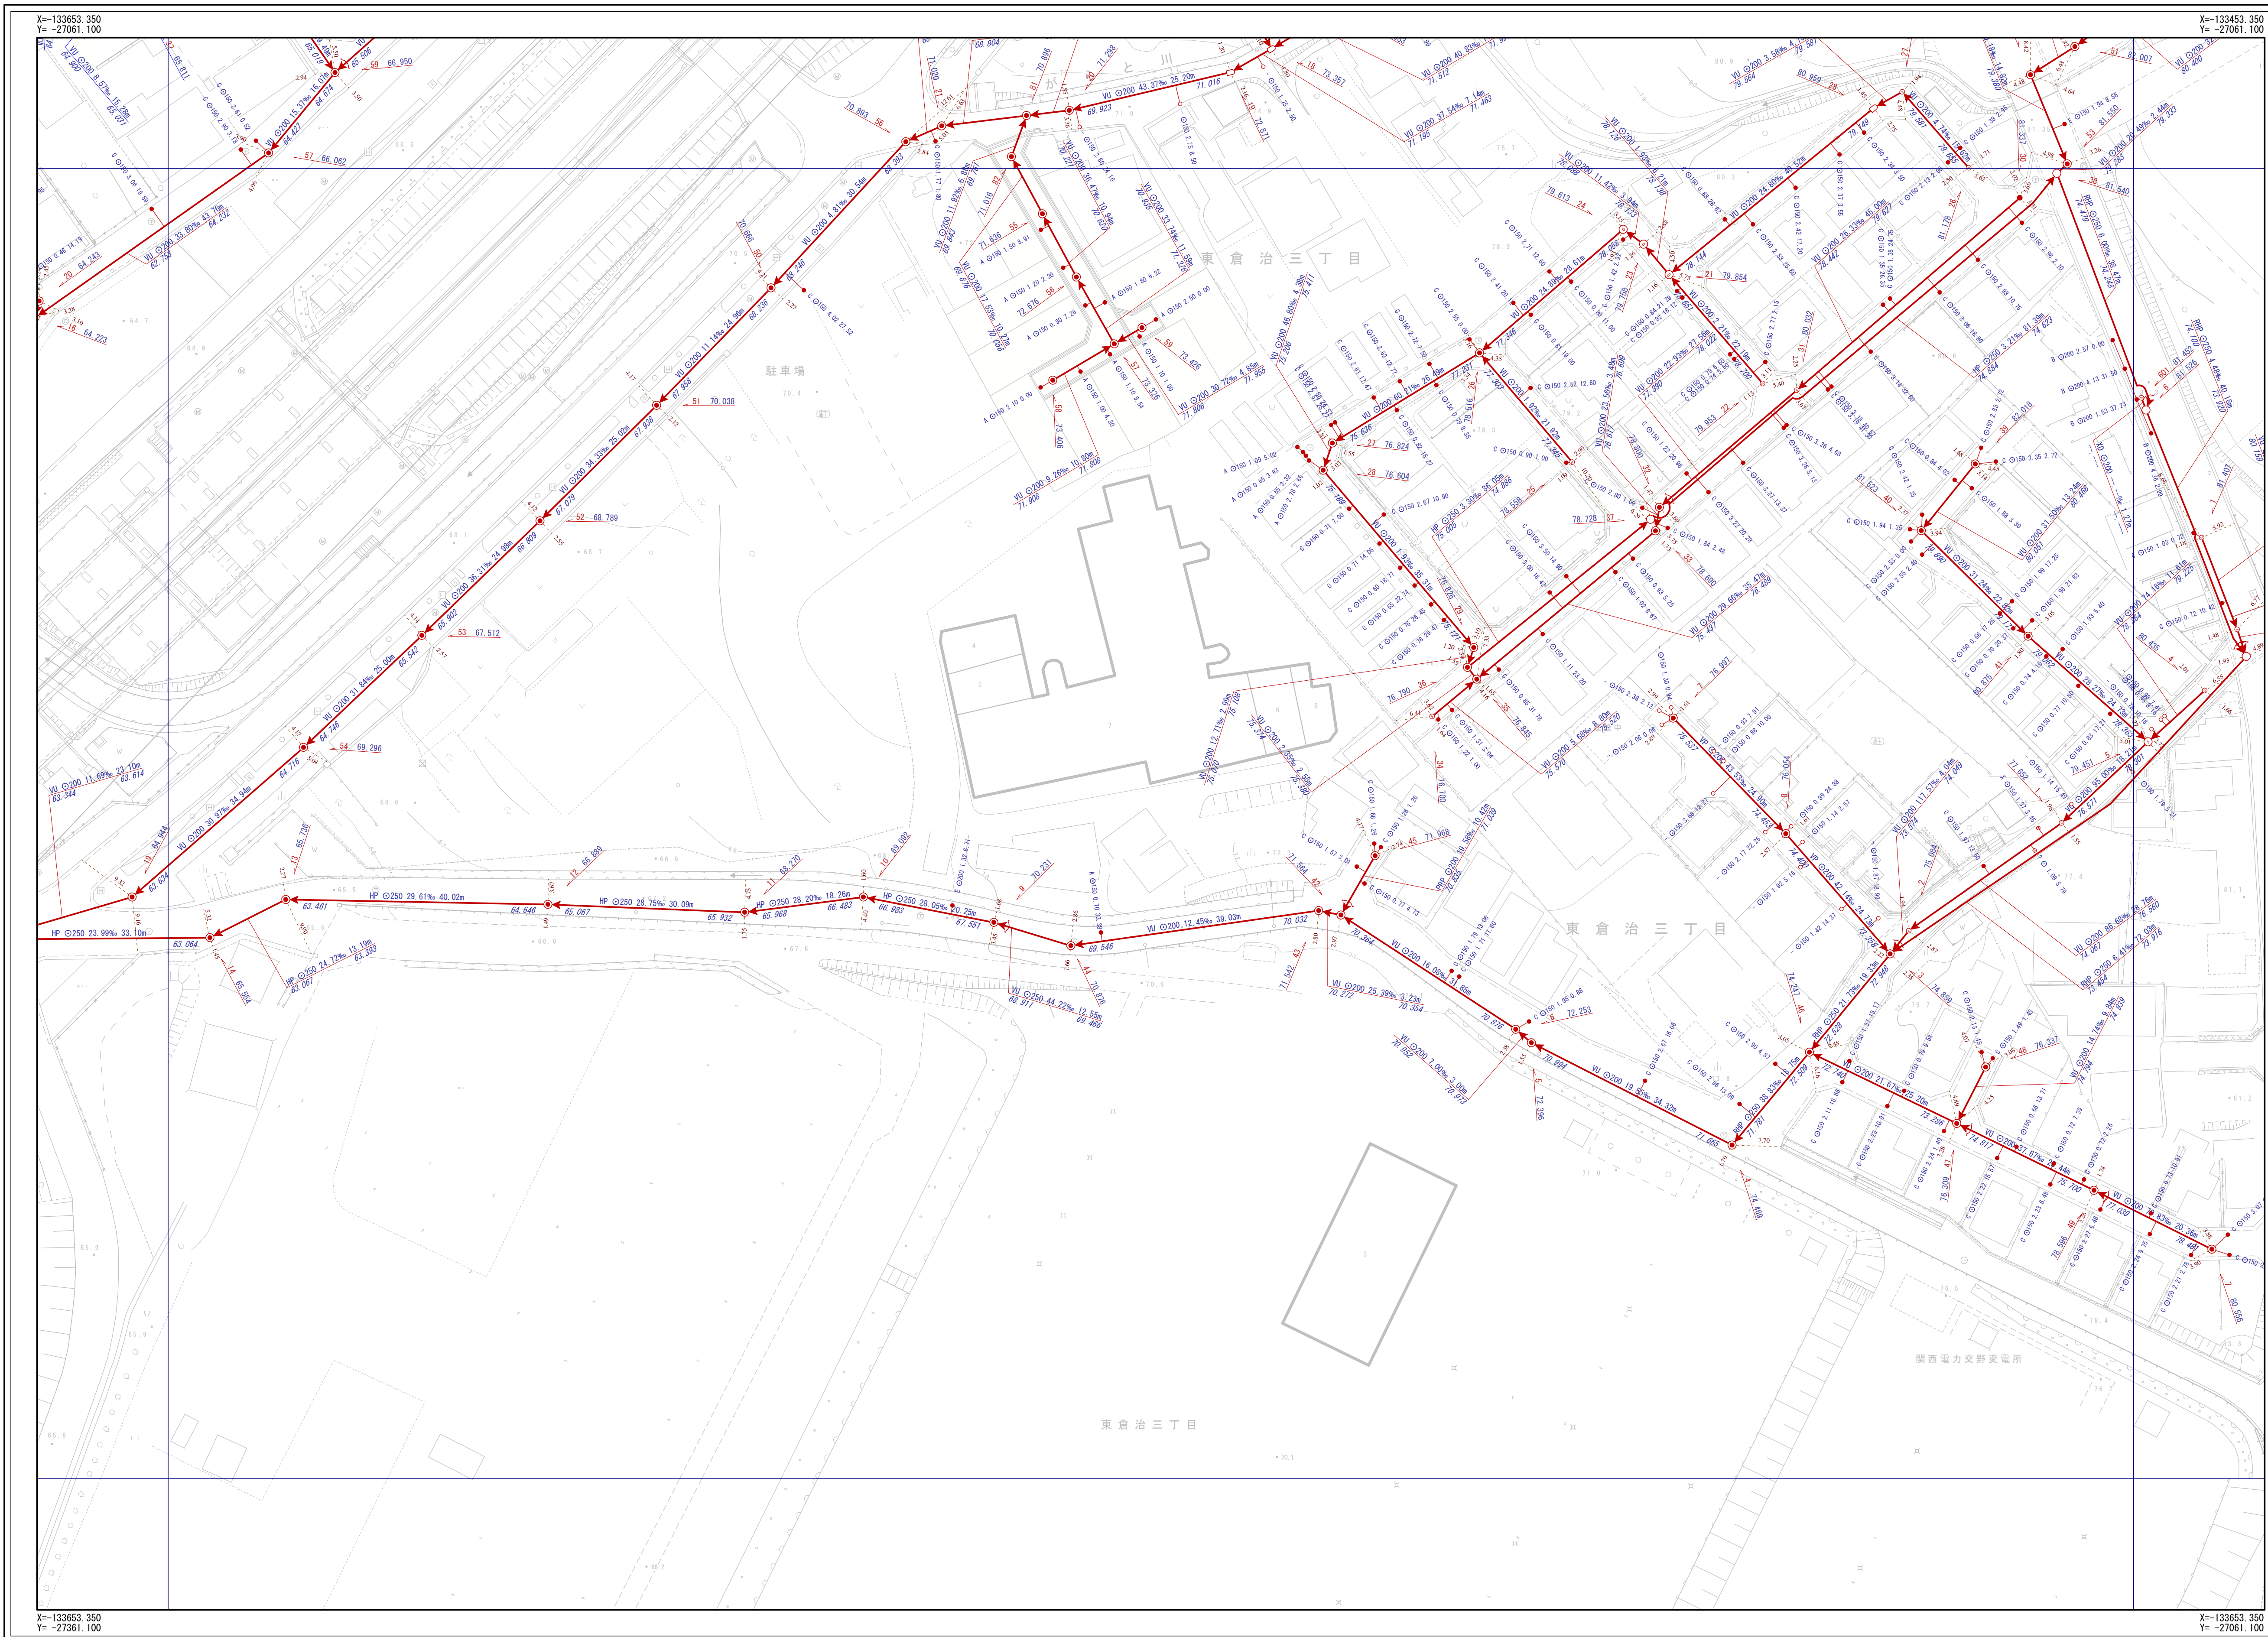


交野市下水道台帳

図面番号 N-05

M-04	N-04	0-04
M-05	N-05	0-05
M-06	N-06	0-06

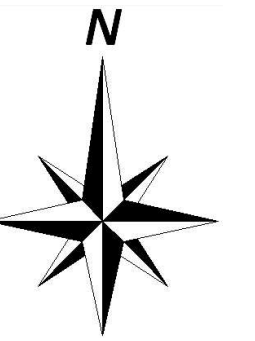

交野市都市まちづくり部下水道課

1/500

